


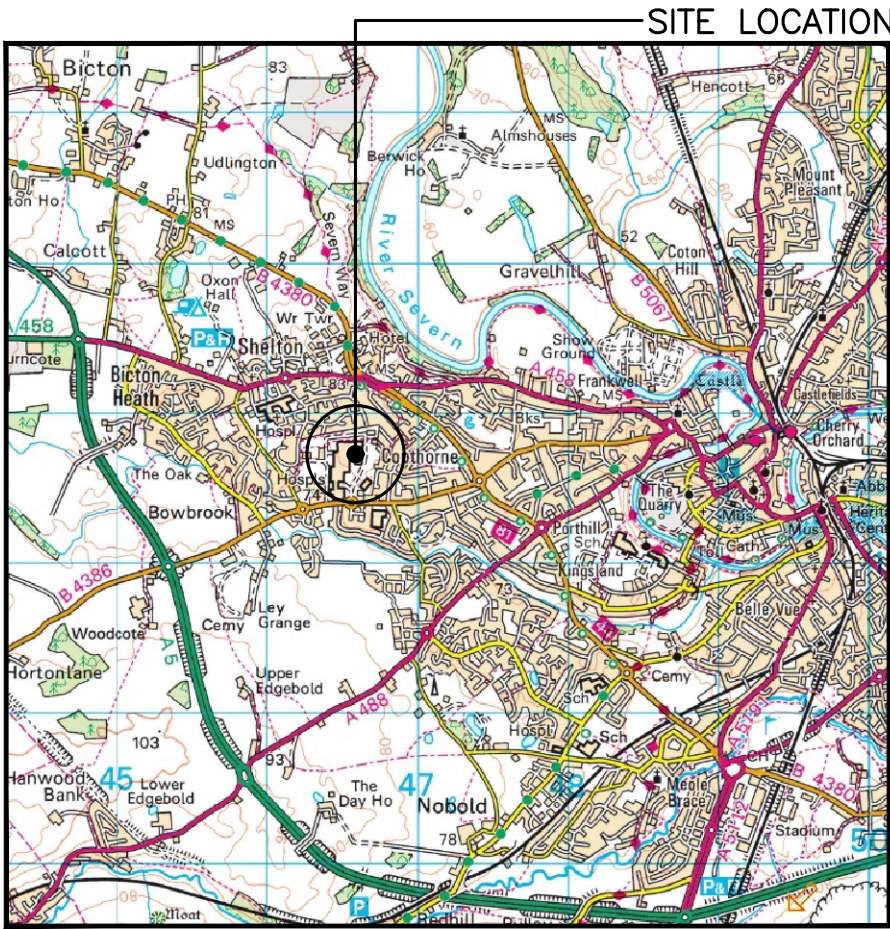


SITE LOCATION
(Scale 1:50000)
Ordnance Survey map extract based upon Landranger map series with the permission of the controller of His Majesty's Stationery Office
Licence No. 100022432
Crown copyright.


0 500 1000 1500 2000 2500m
1:50000



SITE PHOTOGRAPH

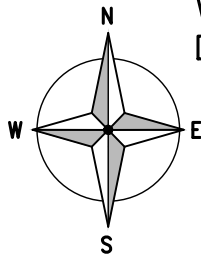

SITE LOCATION
W3W COMPOUND
DAREDEVIL.PALACE.GYMNASIUM

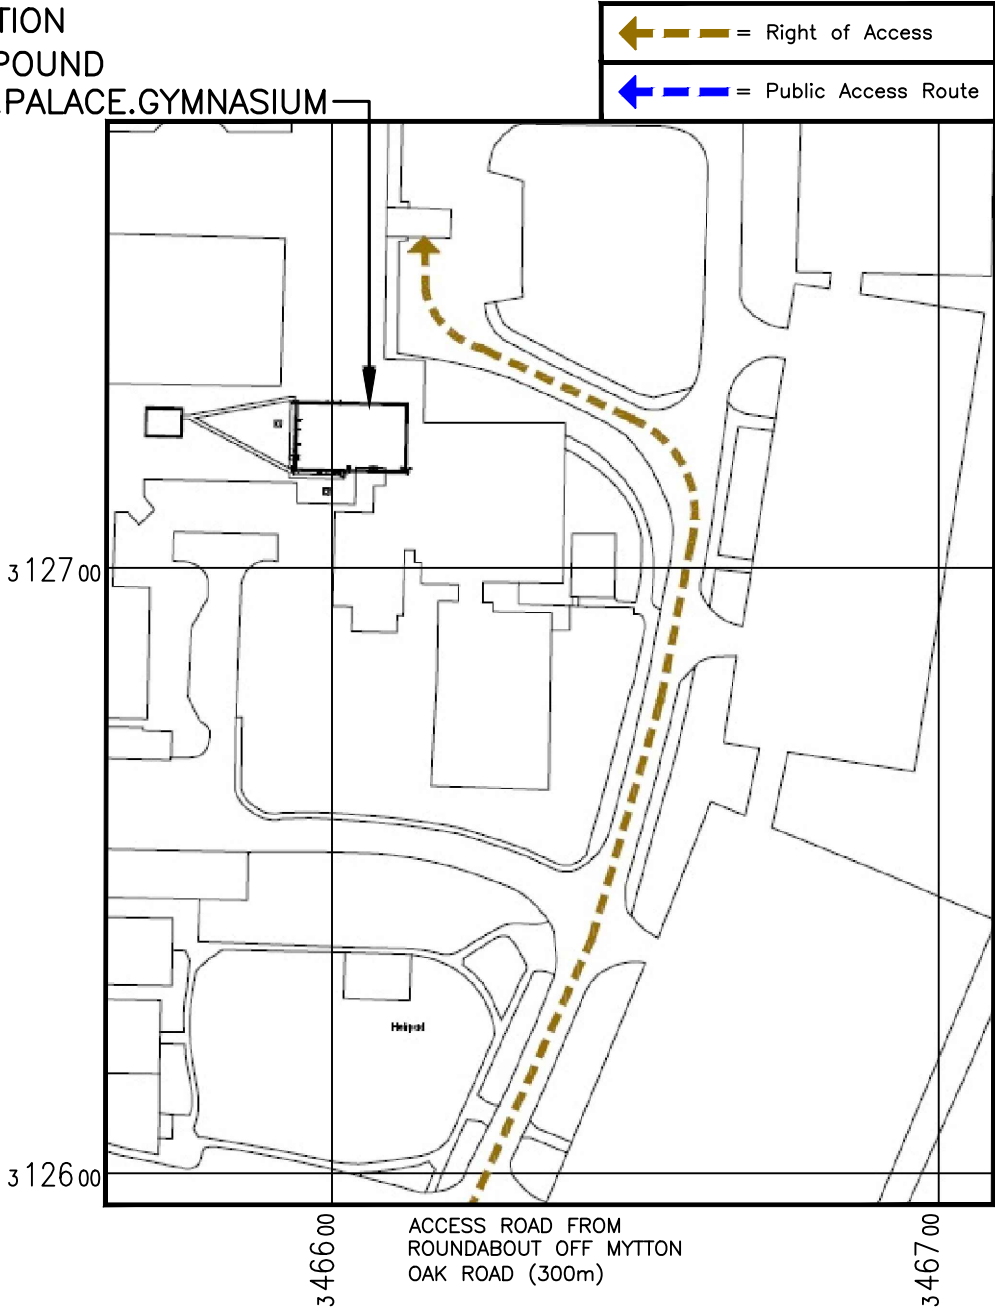

DETAILED SITE LOCATION
(Scale 1:1250)
Based upon Ordnance Survey map extract with the permission of the Controller of His Majesty's Stationery Office.
Crown copyright.
Licence No. 100022432

0 12.5 25 37.5 50 62.5m
1:1250

= Right of Access

= Public Access Route

ALL DIMENSIONS ARE IN mm UNLESS NOTED OTHERWISE

N.G.R

E: 346606

N: 312715

DIRECTIONS TO SITE:
TAKE THE M54/A5 TOWARDS SHREWSBURY.
TAKE THE NEW A5 RINGROAD AROUND SHREWSBURY AND FOLLOW SIGNS FOR OSWESTRY. TURN RIGHT AT THE B4386 ROUNDABOUT ONTO MYTTON OAK ROAD, SIGNPOSTED FOR ROYAL SHREWSBURY HOSPITAL. FOLLOW THIS ROAD FOR 0.6 MILES THEN TURN LEFT UP THE HOSPITAL ACCESS ROAD FOLLOWING THE ROAD TO THE RIGHT PAST THE MAIN VISITOR CAR PARKS FOLLOWING SIGNS FOR THE LABORATORIES.


NOTES:

1A	PLANNING ISSUE	NTA	CIRCET	21.07.25
REV	MODIFICATION	BY	CH	DATE


Unit 27F-G, Hartlebury Trading Estate, Crown Lane, Hartlebury, Worcestershire, DY10 4JD

Cell Name				Opt.
ROYAL SHREWSBURY HOSPITAL				—
Cell ID No				
CSID	✓	VF	—	N/A
12255725		03724_25		—
Project No.	—	N/A	—	N/A
—		—		—
Site Address / Contact Details				
MYTTON OAK ROAD SHREWSBURY, SHROPSHIRE STEPNEY, LONDON ENGLAND, SY3 8XQ UNITED KINGDOM				
Drawing Title: SITE LOCATION MAPS				
Purpose of issue: PLANNING				Dwg Rev:
Drawing Number: 100				1A
Surveyed By: AIRCOMMS		Original Sheet Size: A3		Pack Issue:
Drawn: NTA	Date: 21.07.25	Checked: CIRCET	Date: 21.07.25	1A

SDNT0005 Version 3.0

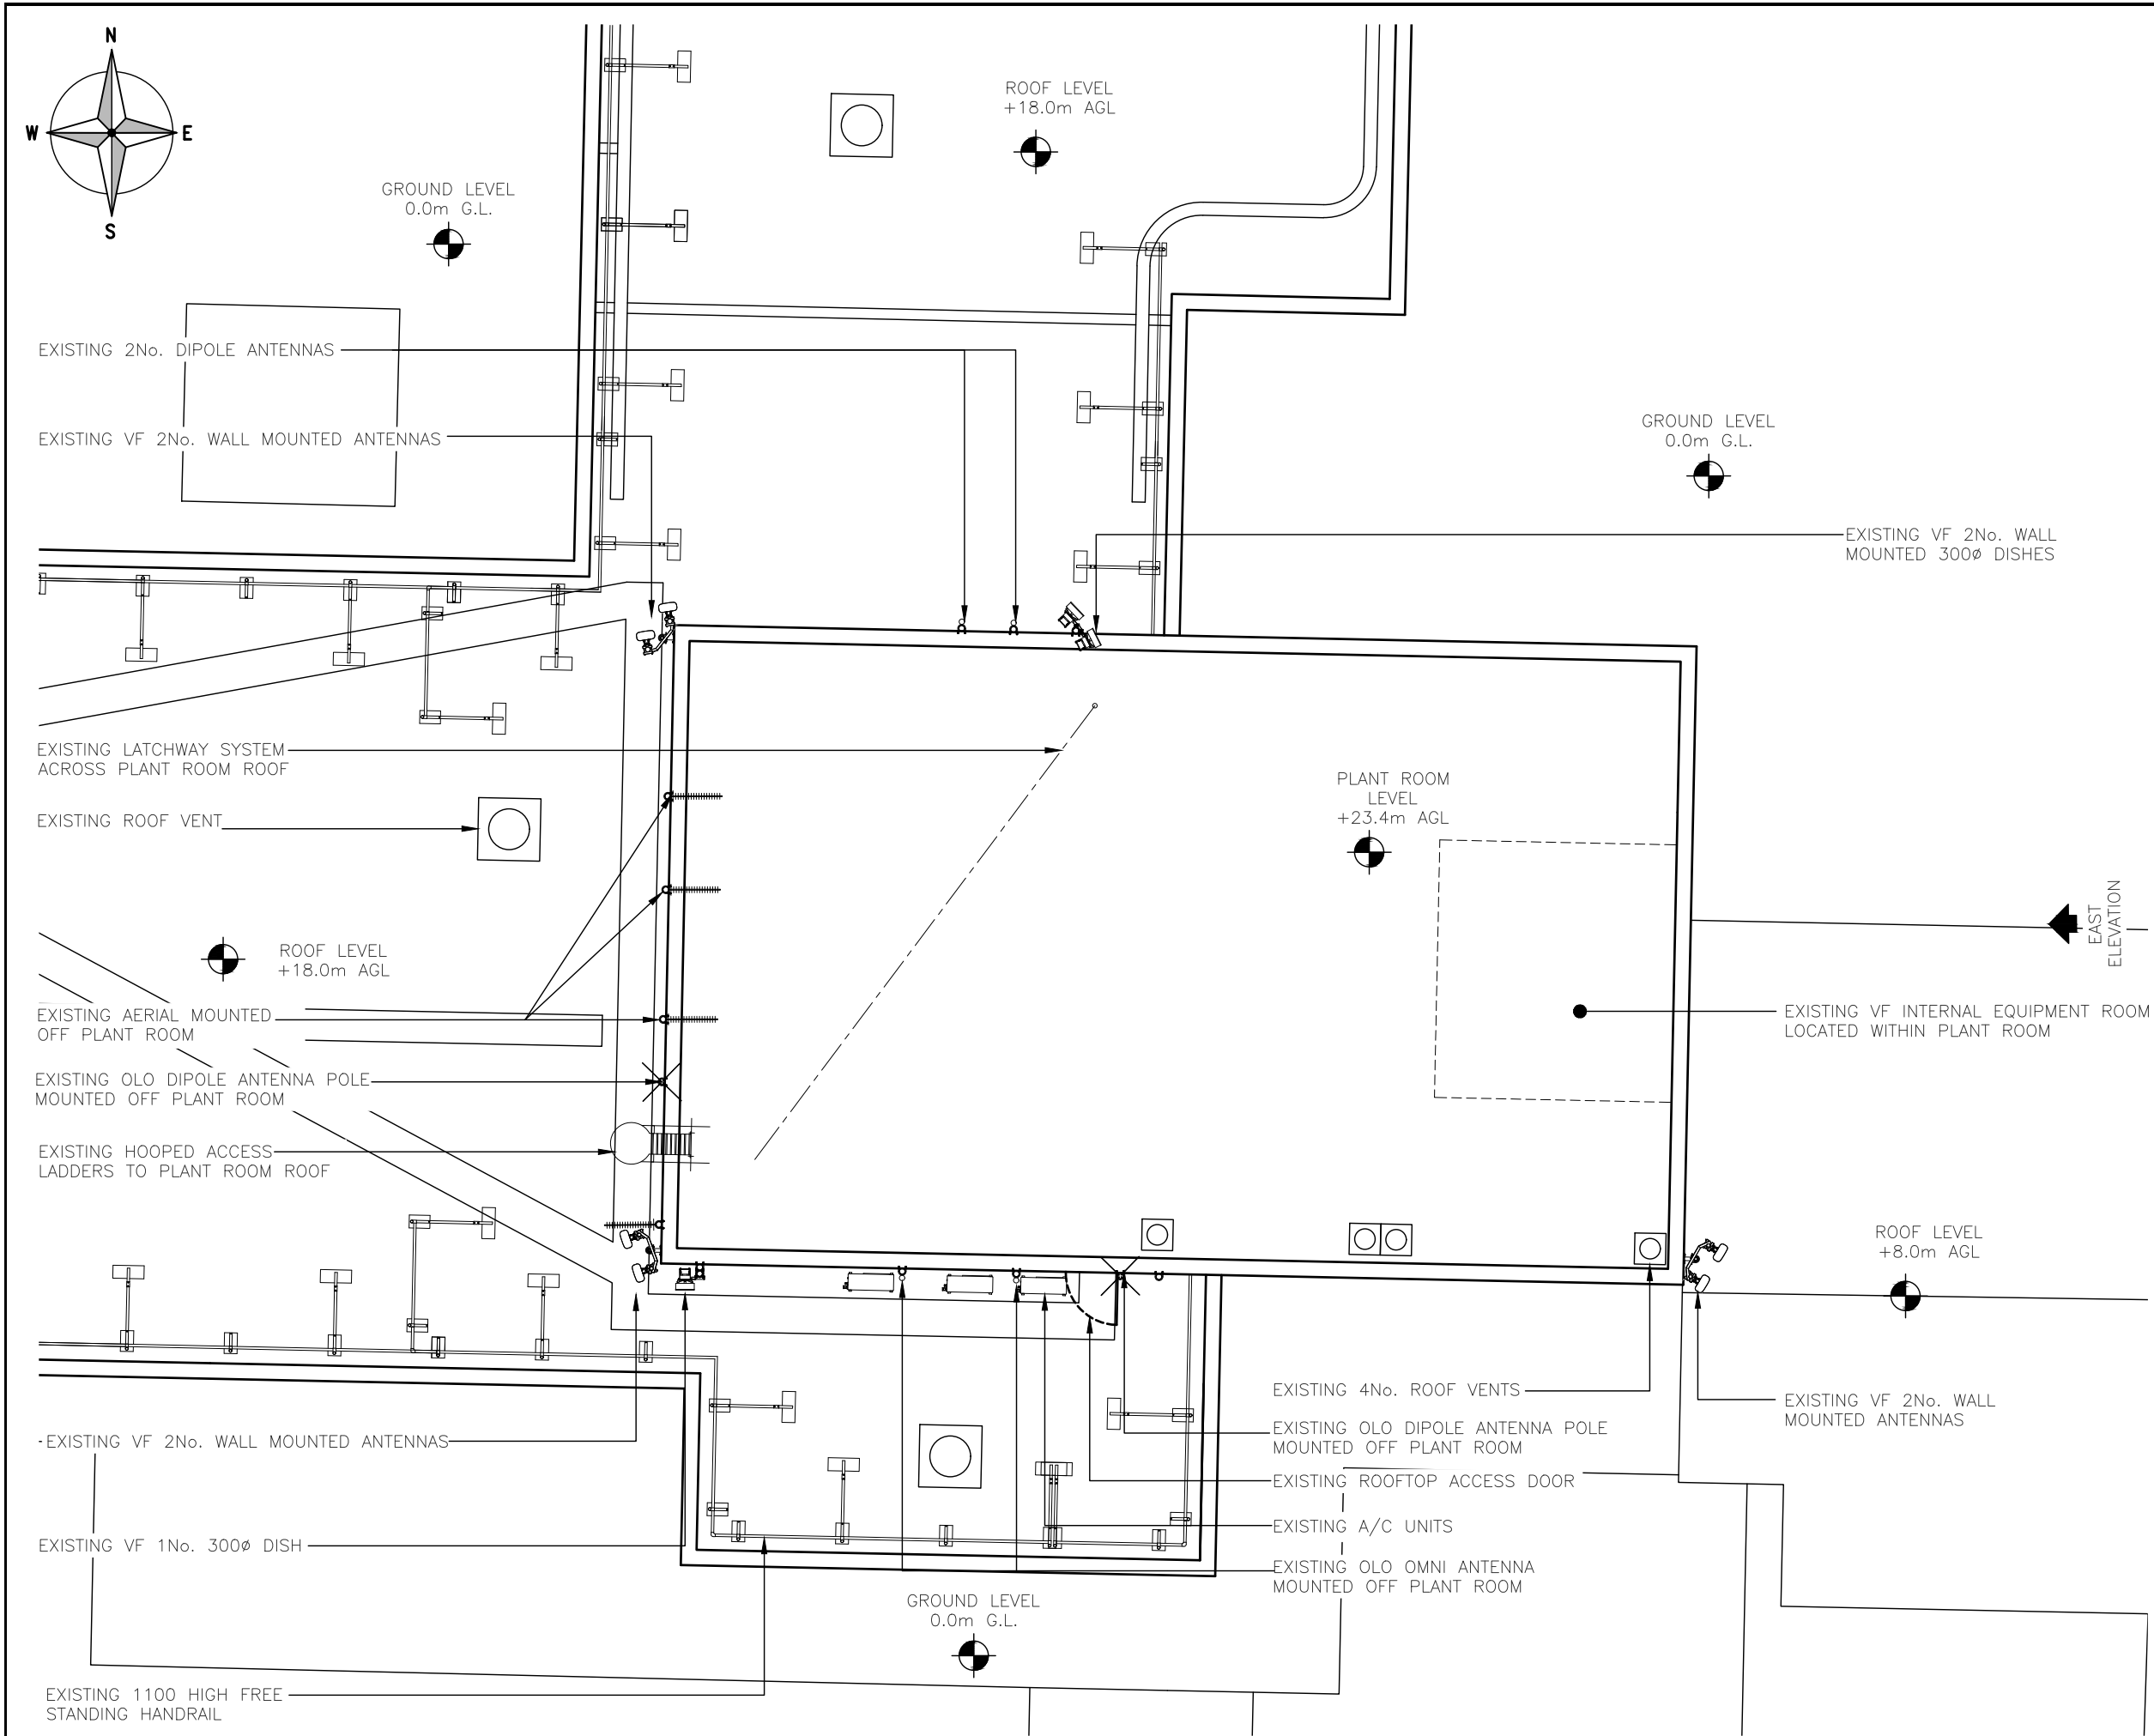

EXISTING SITE PLAN
(1:125)

 

ALL DIMENSIONS ARE IN mm UNLESS NOTED OTHERWISE

N.G.R

E: 346606

N: 312715

NOTES:

1A	PLANNING ISSUE	NTA	CIRCET	21.07.25
REV	MODIFICATION	BY	CH	DATE

Unit 27F-G, Hartlebury Trading Estate, Crown Lane, Hartlebury, Worcestershire, DY10 4JD

Cell Name				Opt.
ROYAL SHREWSBURY HOSPITAL				-
Cell ID No				
CSID	✓	VF	-	N/A
12255725		03724_25	-	
Project No.	-	N/A	-	N/A
-	-	-	-	


Site Address / Contact Details

MYTTON OAK ROAD
SHREWSBURY, SHROPSHIRE
STEPNEY, LONDON
ENGLAND, SY3 8XQ
UNITED KINGDOM


Drawing Title:
EXISTING SITE PLAN

Purpose of issue:		PLANNING	Dwg Rev:
Drawing Number:		200	1A
Surveyed By:	AIRCOMMS	Original Sheet Size:	A3
Drawn:	NTA	Date:	21.07.25
Checked:	CIRCET	Date:	21.07.25
		Pack Issue:	1A

SDNT0005 Version 3.0

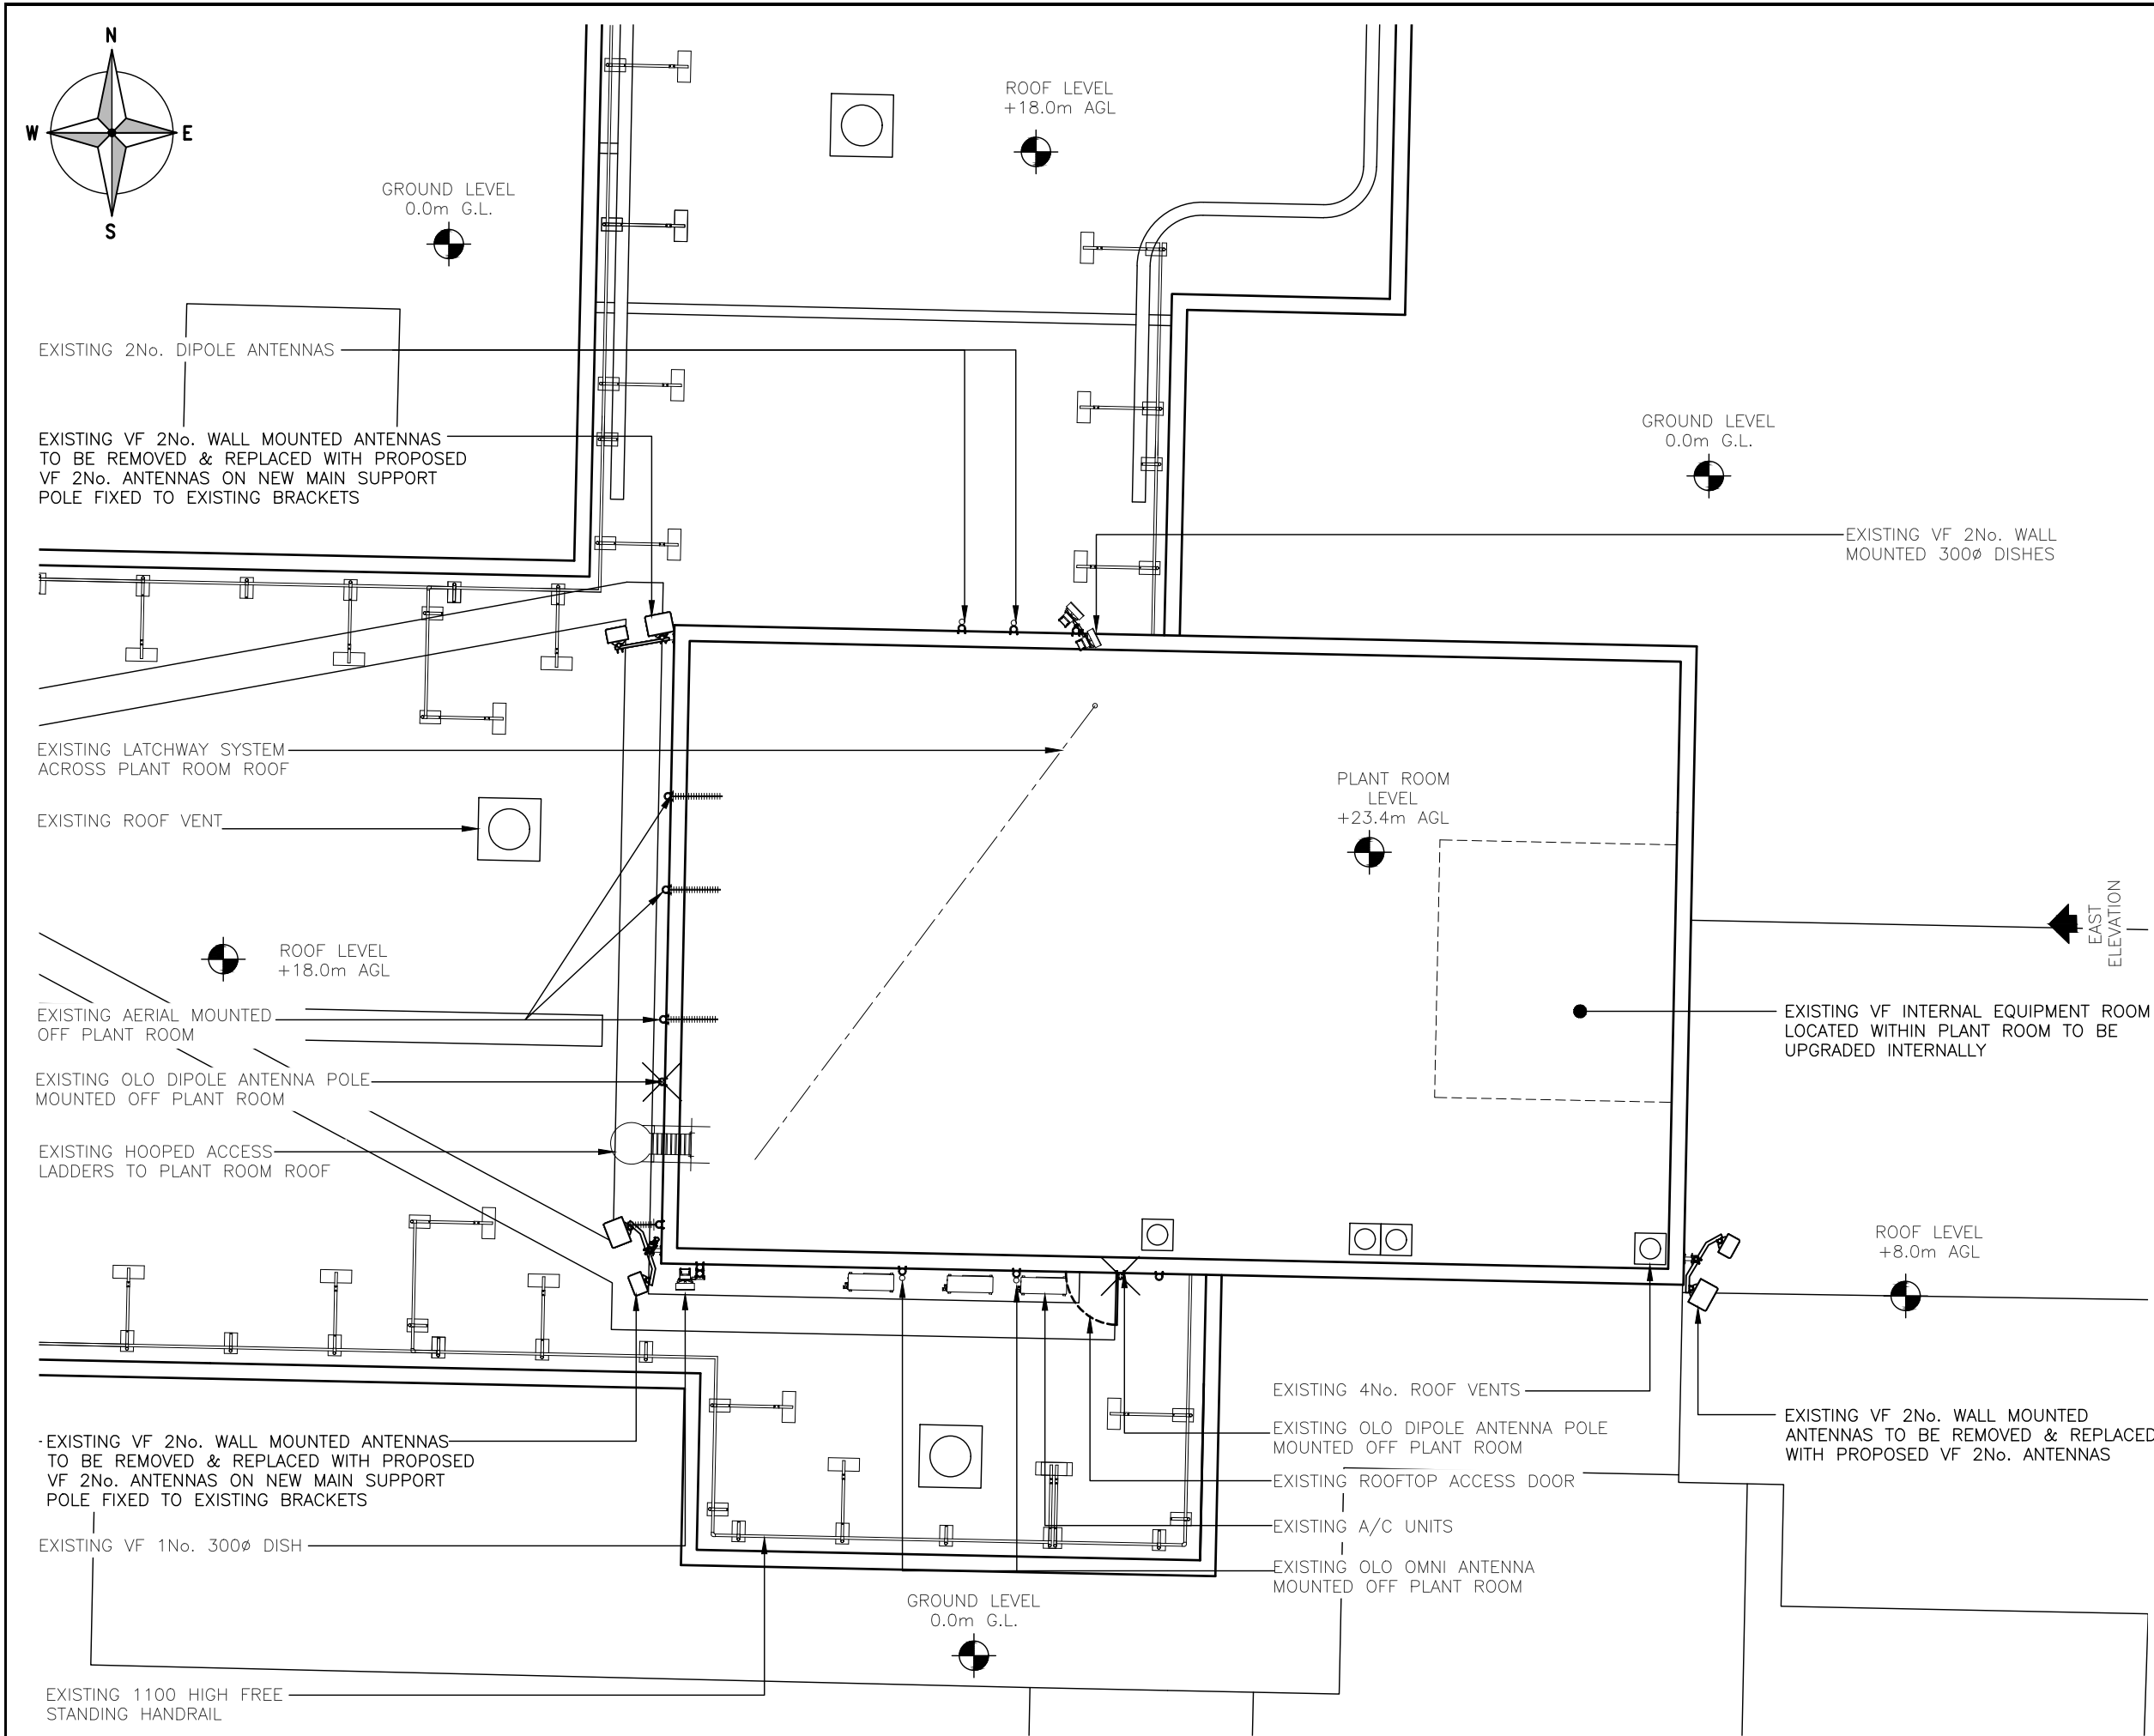

PROPOSED SITE PLAN
(1:125)

 

ALL DIMENSIONS ARE IN mm UNLESS NOTED OTHERWISE

N.G.R | E: 346606 | N: 312715

NOTES:

NOTES:

1A	PLANNING ISSUE	NTA	CIRCET	21.07.25
REV	MODIFICATION	BY	CH	DATE




Unit 27F-G, Hartlebury Trading Estate, Crown Lane, Hartlebury, Worcestershire, DY10 4JD




Cell Name				Opt.
ROYAL SHREWSBURY HOSPITAL				-
Cell ID No				
CSID	✓	VF	-	N/A
12255725		03724_25		-
Project No.	-	N/A	-	N/A
-		-		-
Site Address / Contact Details				
MYTTON OAK ROAD SHREWSBURY, SHROPSHIRE STEPNEY, LONDON ENGLAND, SY3 8XQ UNITED KINGDOM				
Drawing Title: PROPOSED SITE PLAN				
Purpose of issue: PLANNING				Dwg Rev:
Drawing Number: 201				1A
Surveyed By: AIRCOMMS		Original Sheet Size: A3		Pack Issue:
Drawn: NTA	Date: 21.07.25	Checked: CIRCET	Date: 21.07.25	1A

SDNT0005 Version 3.0

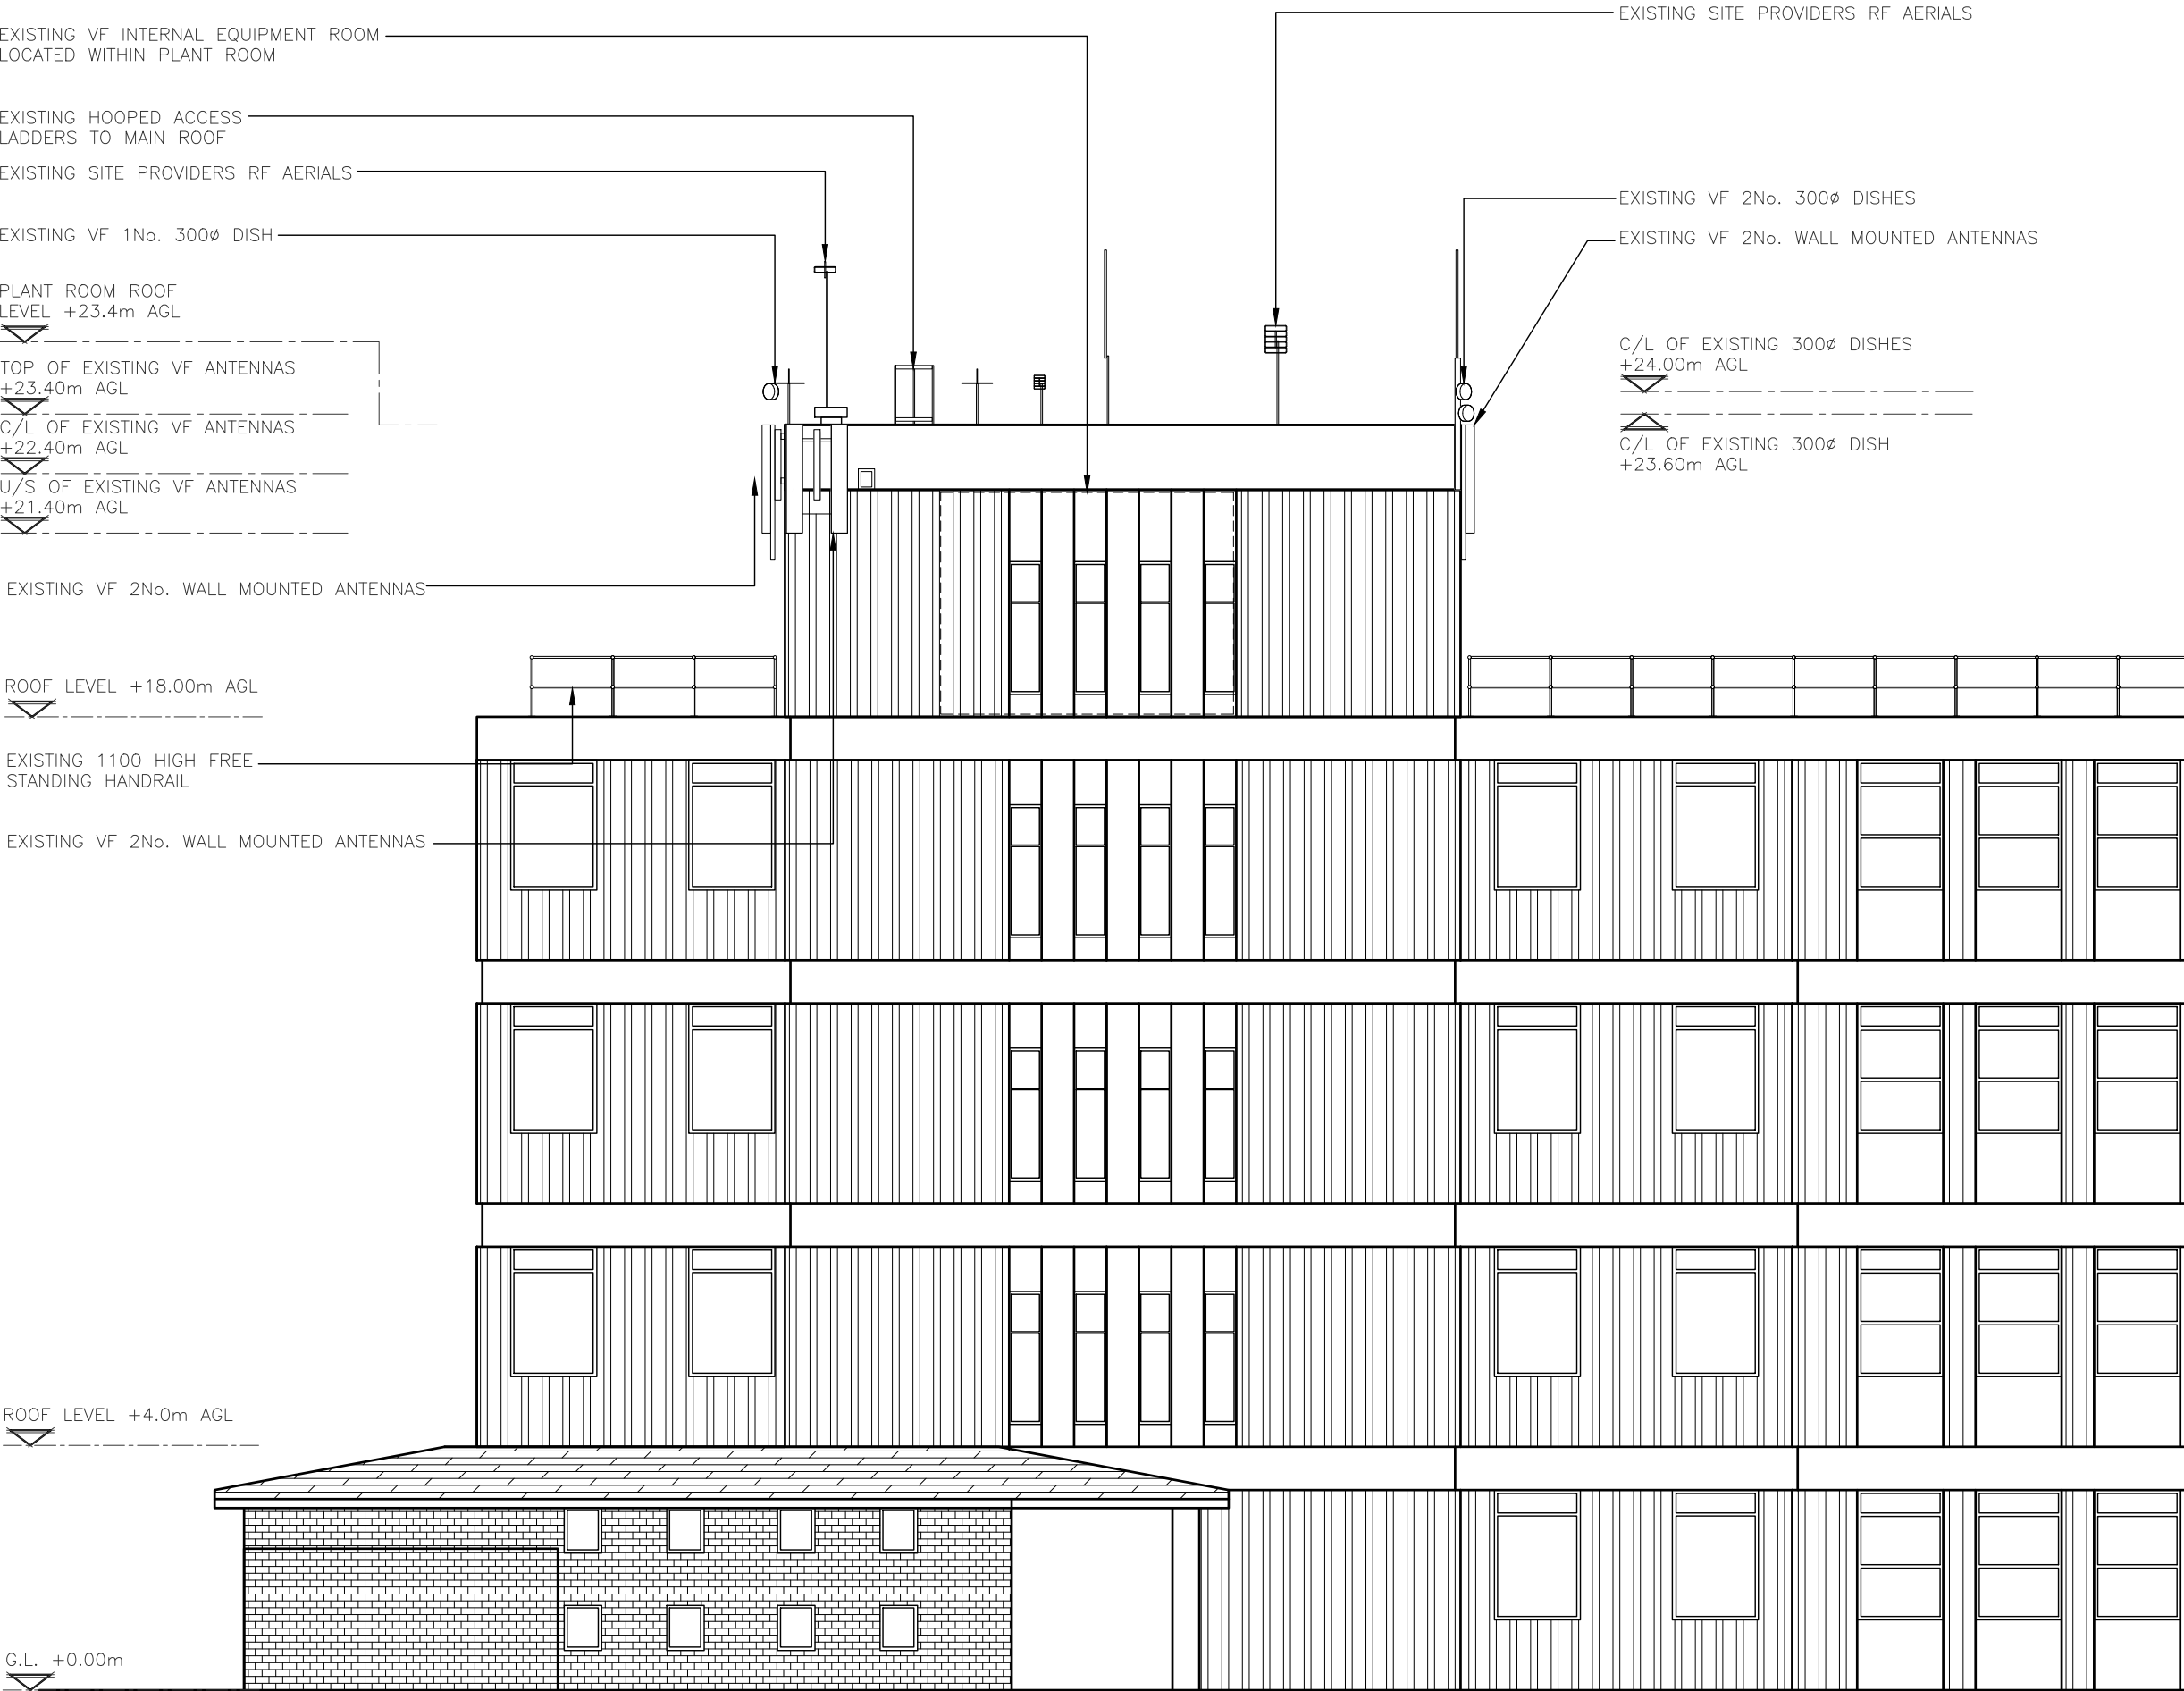

EXISTING EAST ELEVATION
(1:125)

 

ALL DIMENSIONS ARE IN mm UNLESS NOTED OTHERWISE

N.G.R | E: 346606 | N: 312715

NOTES:

1A	PLANNING ISSUE	NTA	CIRCET	21.07.25
REV	MODIFICATION	BY	CH	DATE



Unit 27F-G, Hartlebury Trading Estate, Crown Lane, Hartlebury, Worcestershire, DY10 4JD



Cell Name	Opt.
ROYAL SHREWSBURY HOSPITAL	–

Cell ID No				
CSID	✓	VF	—	N/A
12255725	03724_25		—	
Project No.	—	N/A	—	N/A
—	—		—	

Site Address / Contact Details
MYTTON OAK ROAD SHREWSBURY, SHROPSHIRE STEPNEY, LONDON ENGLAND, SY3 8XQ UNITED KINGDOM

Drawing Title:	EXISTING SITE ELEVATION
----------------	-------------------------

Purpose of issue:	PLANNING	Dwg Rev:
Drawing Number:	300	1A

Drawing Number:				300	1A
Surveyed By: AIRCOMMS			Original Sheet Size: A3		Pack Issue:
Drawn: NTA	Date: 21.07.25	Checked: CIRCET	Date: 21.07.25	1A	

EXISTING DIPOLE ANTENNA

EXISTING VF INTERNAL EQUIPMENT ROOM
LOCATED WITHIN PLANT ROOM TO BE
UPGRADED INTERNALLY

EXISTING HOOPED ACCESS
LADDERS TO MAIN ROOF

EXISTING SITE PROVIDERS RF AERIALS

EXISTING VF 1No. 300Ø DISH

PLANT ROOM ROOF
LEVEL +23.4m AGL

C/L OF PROPOSED SECTOR 1 B VF
ANTENNAS +23.19m AGL

TOP OF PROPOSED SECTOR 1 VF
ANTENNAS +23.60m AGL

C/L OF PROPOSED SECTOR 1 VF
ANTENNAS +22.50m AGL

U/S OF PROPOSED SECTOR 1 VF
ANTENNAS +21.40m AGL

EXISTING VF 2No. WALL MOUNTED ANTENNAS
TO BE REMOVED & REPLACED WITH PROPOSED
VF 2No. ANTENNAS ON NEW MAIN SUPPORT
POLE FIXED TO EXISTING BRACKETS

ROOF LEVEL +18.00m AGL

EXISTING 1100 HIGH FREE
STANDING HANDRAIL

EXISTING VF 2No. WALL MOUNTED
ANTENNAS TO BE REMOVED & REPLACED
WITH PROPOSED VF 2No. ANTENNAS

ROOF LEVEL +4.0m AGL

G.L. +0.00m

EXISTING SITE PROVIDERS RF AERIALS

EXISTING VF 2No. WALL MOUNTED ANTENNAS
TO BE REMOVED & REPLACED WITH PROPOSED
VF 2No. ANTENNAS ON NEW MAIN SUPPORT
POLE FIXED TO EXISTING BRACKETS

EXISTING VF 2No. 300Ø DISHES

C/L OF PROPOSED SECTOR 2 & 3
B VF ANTENNAS +24.19m AGL

TOP OF PROPOSED SECTOR 2 & 3
VF ANTENNAS +24.60m AGL

C/L OF PROPOSED SECTOR 2 & 3
VF ANTENNAS +23.50m AGL

U/S OF PROPOSED SECTOR 2 &
3 VF ANTENNAS +22.40m AGL

C/L OF EXISTING 300Ø DISH
+23.60m AGL

C/L OF EXISTING 300Ø DISHES
+24.00m AGL

ALL DIMENSIONS ARE IN mm UNLESS NOTED OTHERWISE

N.G.R | E: 346606 | N: 312715

NOTES:

1A	PLANNING ISSUE	NTA	CIRCET	21.07.25
REV	MODIFICATION	BY	CH	DATE



Unit 27F-G, Hartlebury Trading Estate, Crown Lane, Hartlebury, Worcestershire, DY10 4JD



Cell Name	Opt.
ROYAL SHREWSBURY HOSPITAL	—

Cell ID No				
CSID	✓	VF	—	N/A
12255725		03724_25	—	
Project No.	—	N/A	—	N/A
—	—		—	

Site Address / Contact Details
MYTTON OAK ROAD SHREWSBURY, SHROPSHIRE STEPNEY, LONDON ENGLAND, SY3 8XQ UNITED KINGDOM

Drawing Title:		PROPOSED SITE ELEVATION	
Purpose of issue:		PLANNING	Dwg Rev:
Drawing Number:		301	1A
Surveyed By: AIRCOMMS		Original Sheet Size: A3	Pack Issue:
Drawn: NTA	Date: 21.07.25	Checked: CIRCET	Date: 21.07.25
			1A

PROPOSED EAST ELEVATION
(1:125)

