


SITE LOCATION

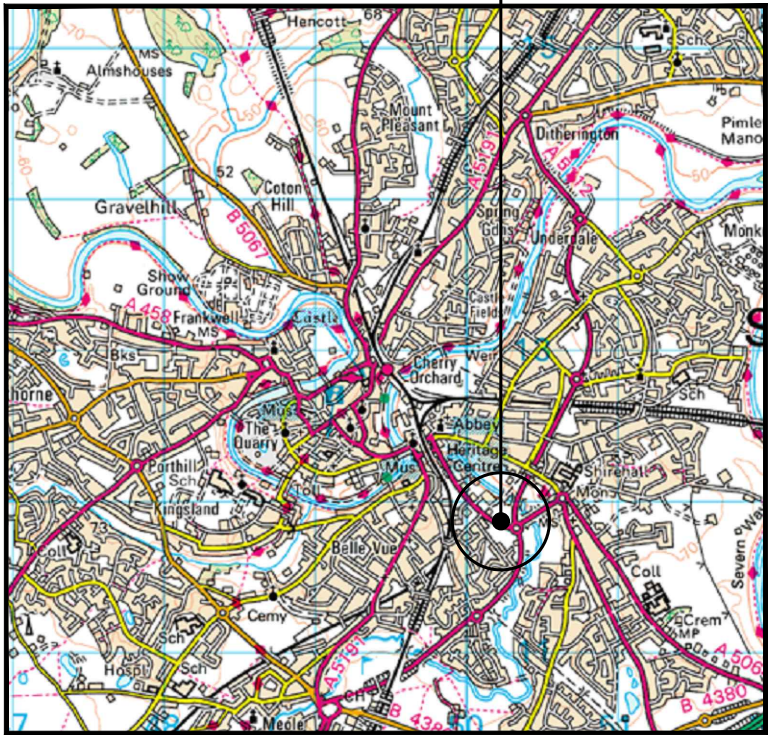


SITE LOCATION
(Scale 1:50000)

Ordnance Survey map extract based upon Landranger map series with the permission of the controller of His Majesty's Stationery Office Licence No. 100022432 Crown copyright.

0 500 1000 1500 2000 2500m
1:50000




SITE PHOTOGRAPH

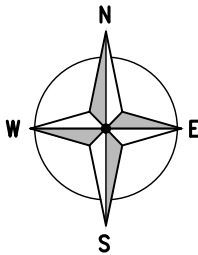

SITE LOCATION

WHAT3WORDS REF:
KICKS.DRIFT.HEALERS

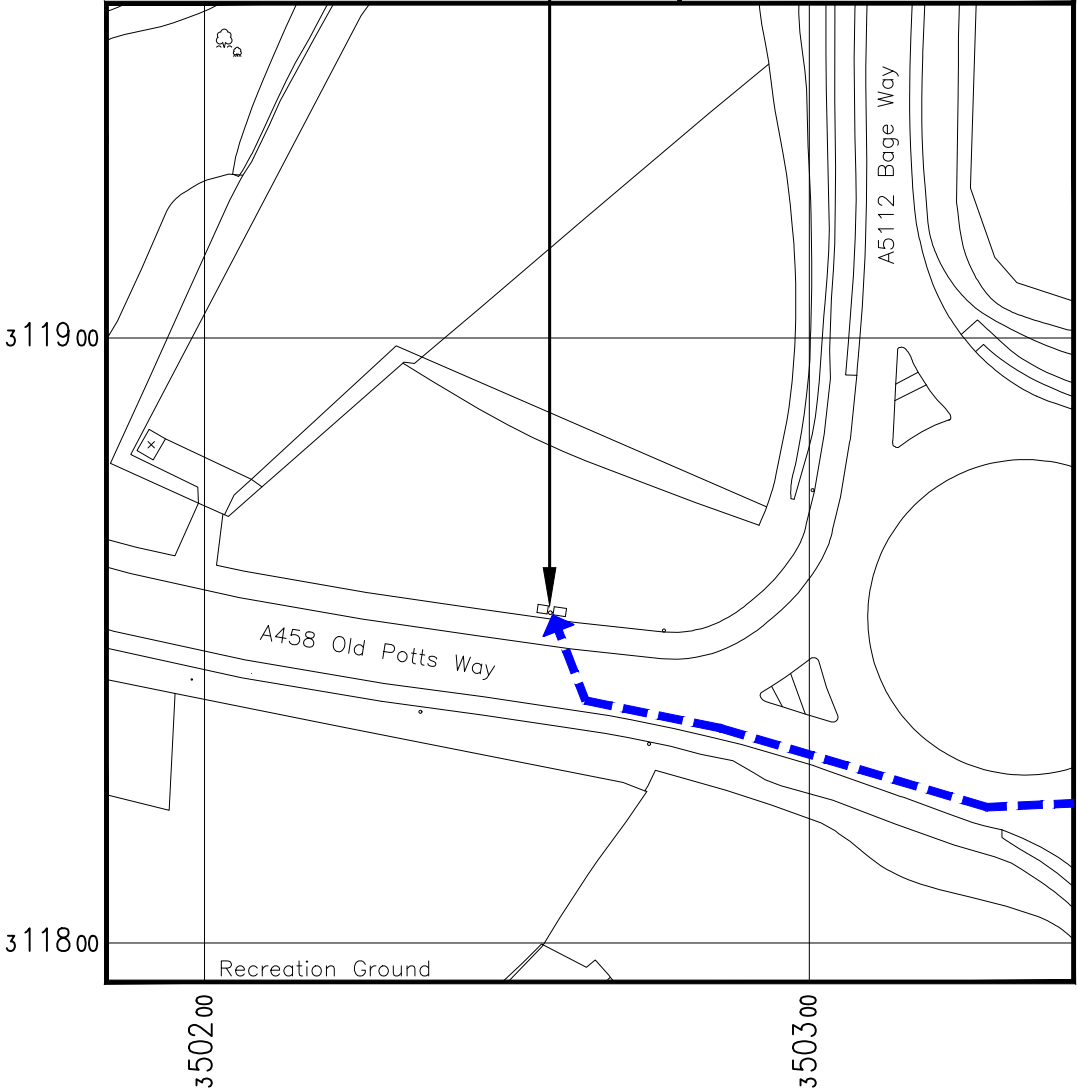

DETAILED SITE LOCATION
(Scale 1:1250)

Based upon Ordnance Survey map extract with the permission of the Controller of His Majesty's Stationery Office. Crown copyright. Licence No. 100022432

0 12.5 25 37.5 50 62.5m
1:1250

← = Right of Access
← = Public Access Route

ALL DIMENSIONS ARE IN mm UNLESS NOTED OTHERWISE

N.G.R E: 350257 N: 311855

DIRECTIONS TO SITE:

M54 WEST, A5(T) THEN TOWARDS TOWN CENTRE ON A5064. AT ROUNDABOUT, TAKE SECOND EXIT INTO HAYCOCK WAY. AFTER APPROX 200m AT THE NEXT ROUNDABOUT, THE SITE WILL BE FOUND ON THE RHS OFF THE 2ND EXIT

NOTES:

1A	ISSUED FOR PLANNING	GL	WD	19.02.25
REV	MODIFICATION	BY	CH	DATE



Unit 27F-G, Hartlebury Trading Estate, Crown Lane, Hartlebury, Worcestershire, DY10 4JD



Cell Name	Opt.
REABROOK ROUNABOUT	—

Cell ID No	
CSID	✓ VF — N/A
12832622	36211_24 —
Project No.	— N/A — N/A
—	— —

Site Address / Contact Details
REABROOK ROUNABOUT OLD POTTS WAY SHREWSBURY ENGLAND SY3 7PY


Drawing Title:	SITE LOCATION MAPS
----------------	--------------------

Purpose of issue:	PLANNING	Dwg Rev:
-------------------	----------	----------

Drawing Number:	100	1A
-----------------	-----	----

Surveyed By:	Original Sheet Size:	Pack Issue:
UK AIRCOMMS	A3	

Drawn:	Date:	Checked:	Date:	1A
GL	19.02.25	WD	19.02.25	

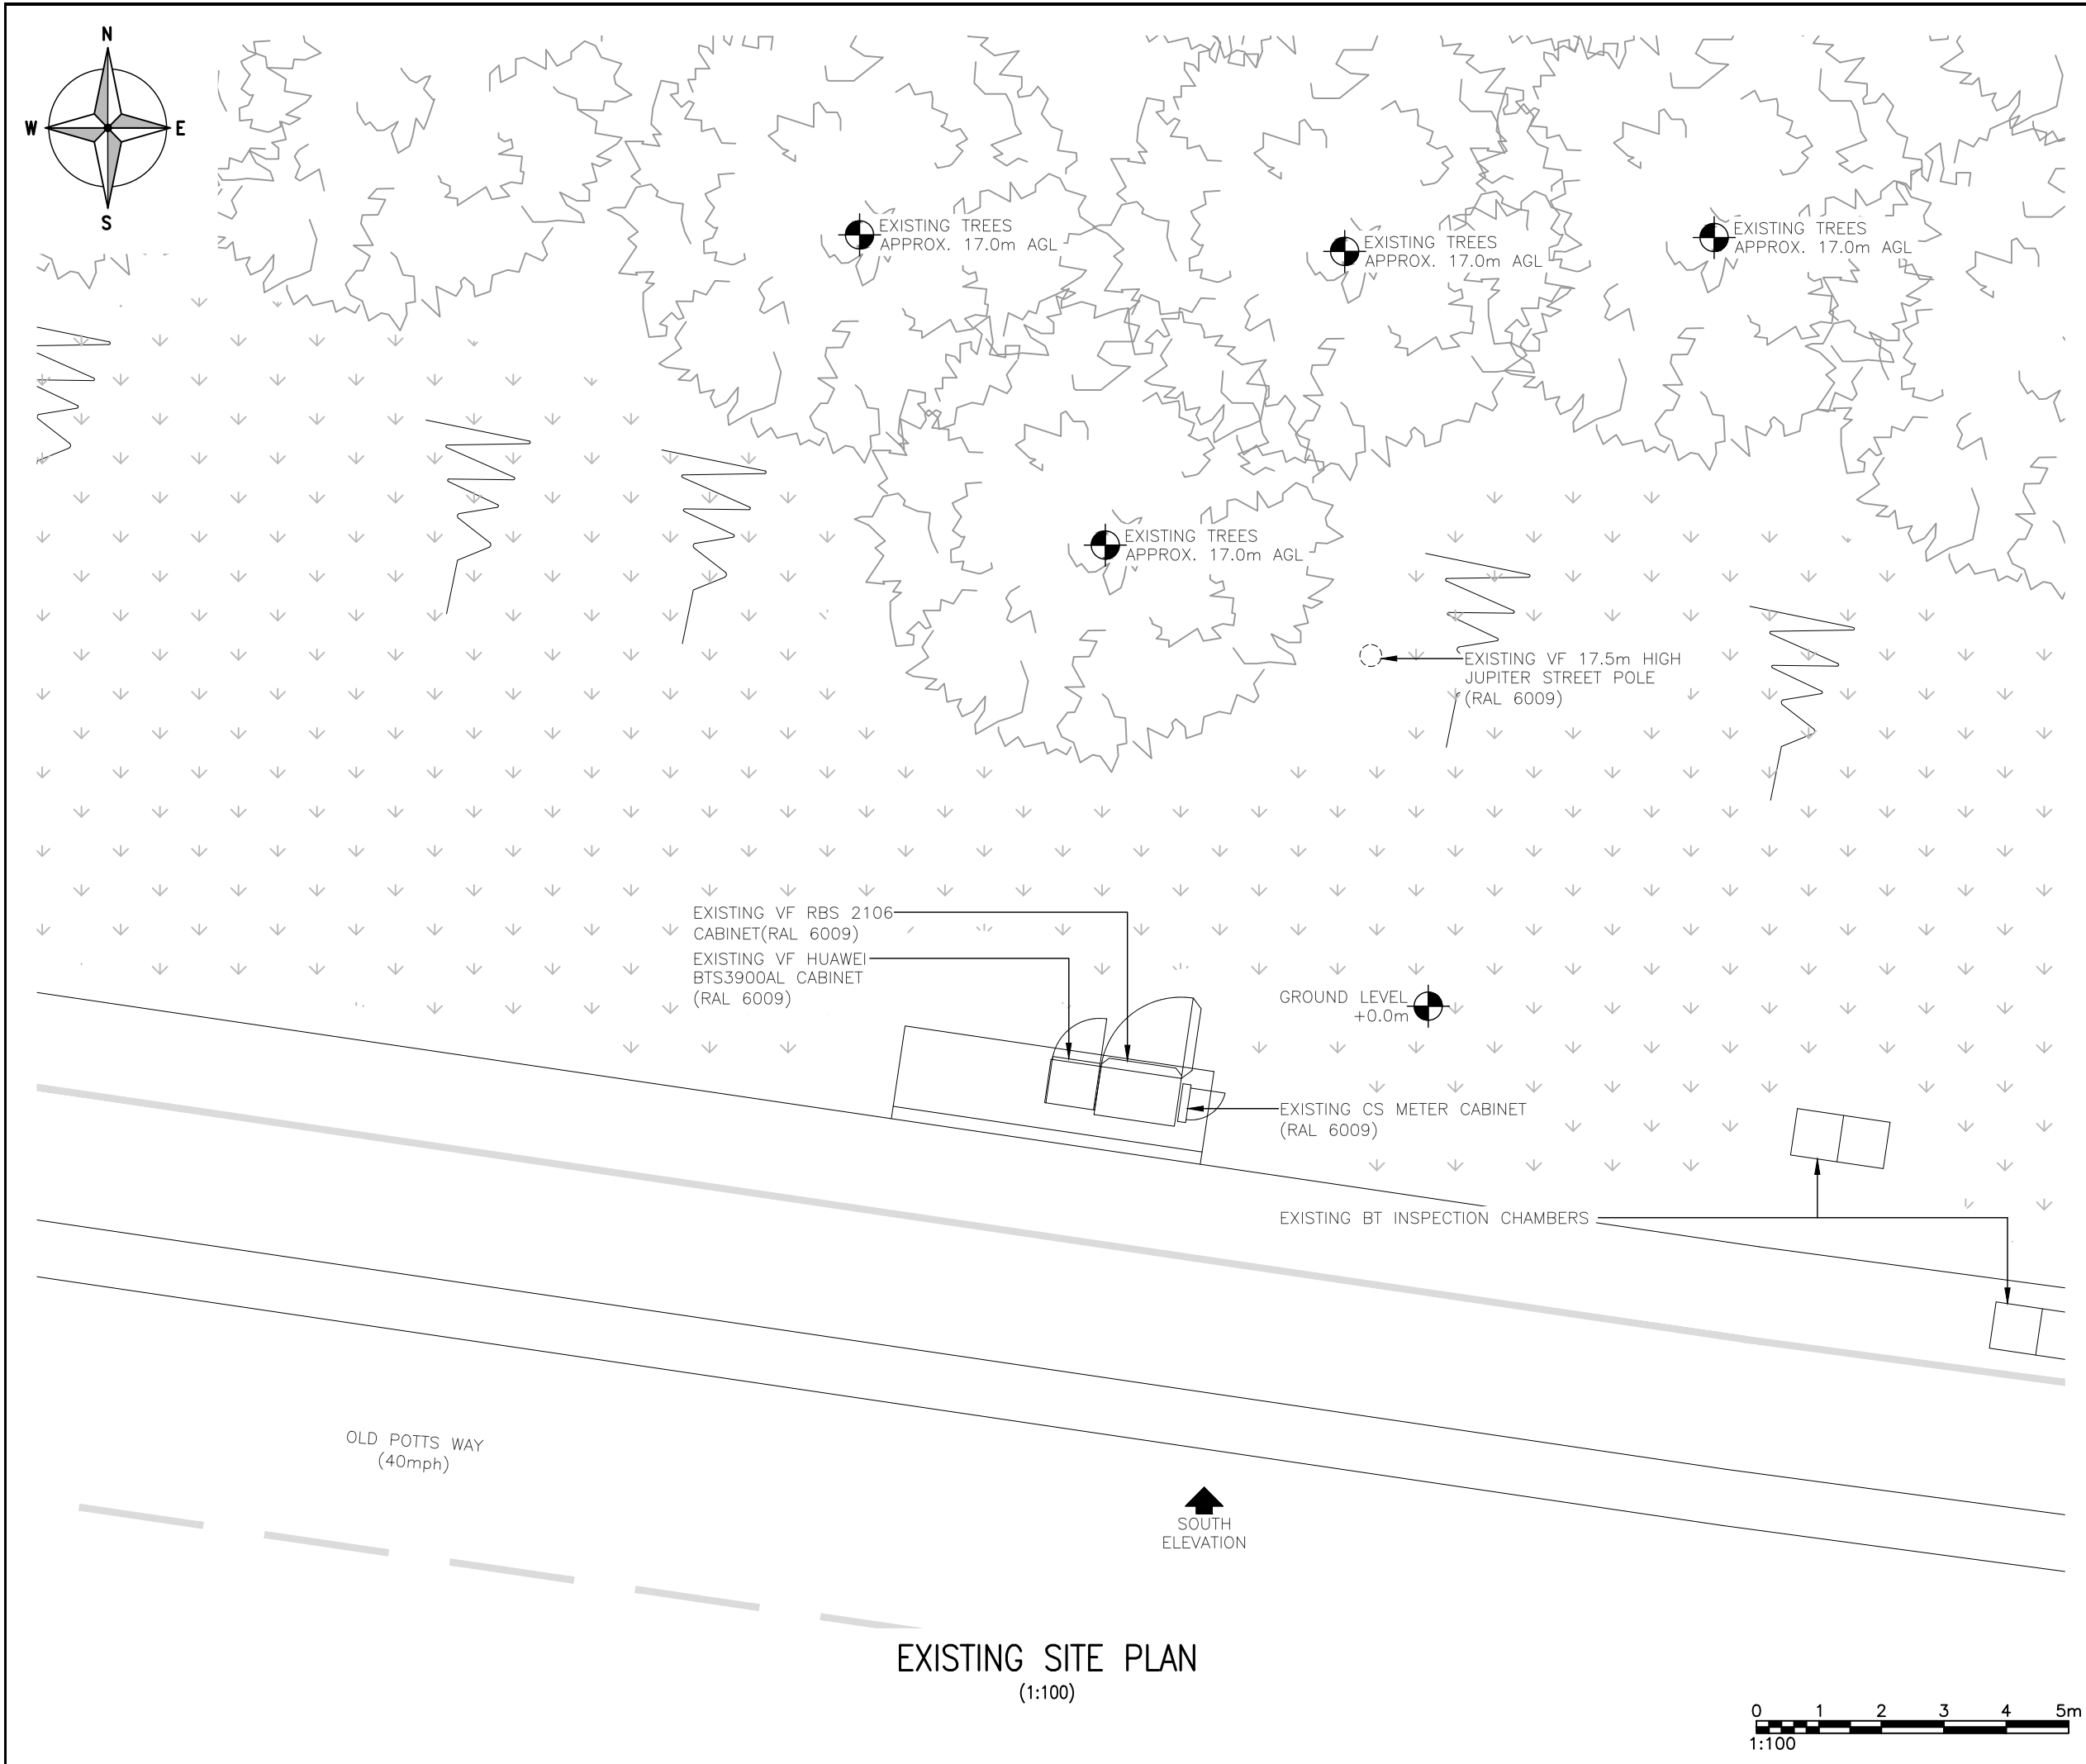

ALL DIMENSIONS ARE IN mm UNLESS NOTED OTHERWISE

N.G.R

E: 350257

N: 311855

NOTES:

1A	ISSUED FOR PLANNING	GL	WD	19.02.25
REV	MODIFICATION	BY	CH	DATE



Unit 27F-G, Hartlebury Trading Estate, Crown Lane, Hartlebury, Worcestershire, DY10 4JD



Cell Name				Opt.
REABROOK ROUNABOUT				—
Cell ID No				
CSID	✓	VF	—	N/A
12832622		36211_24		—
Project No.	—	N/A	—	N/A
—		—		—


Site Address / Contact Details

REABROOK ROUNABOUT
OLD POTTS WAY
SHREWSBURY
ENGLAND
SY3 7PY

Drawing Title:

EXISTING SITE PLAN

Purpose of issue:		PLANNING	Dwg Rev:
Drawing Number:		200	1A
Surveyed By:	UK AIRCOMMS	Original Sheet Size:	A3
Drawn:	GL	Date:	19.02.25
		Checked:	WD
		Date:	19.02.25
			1A

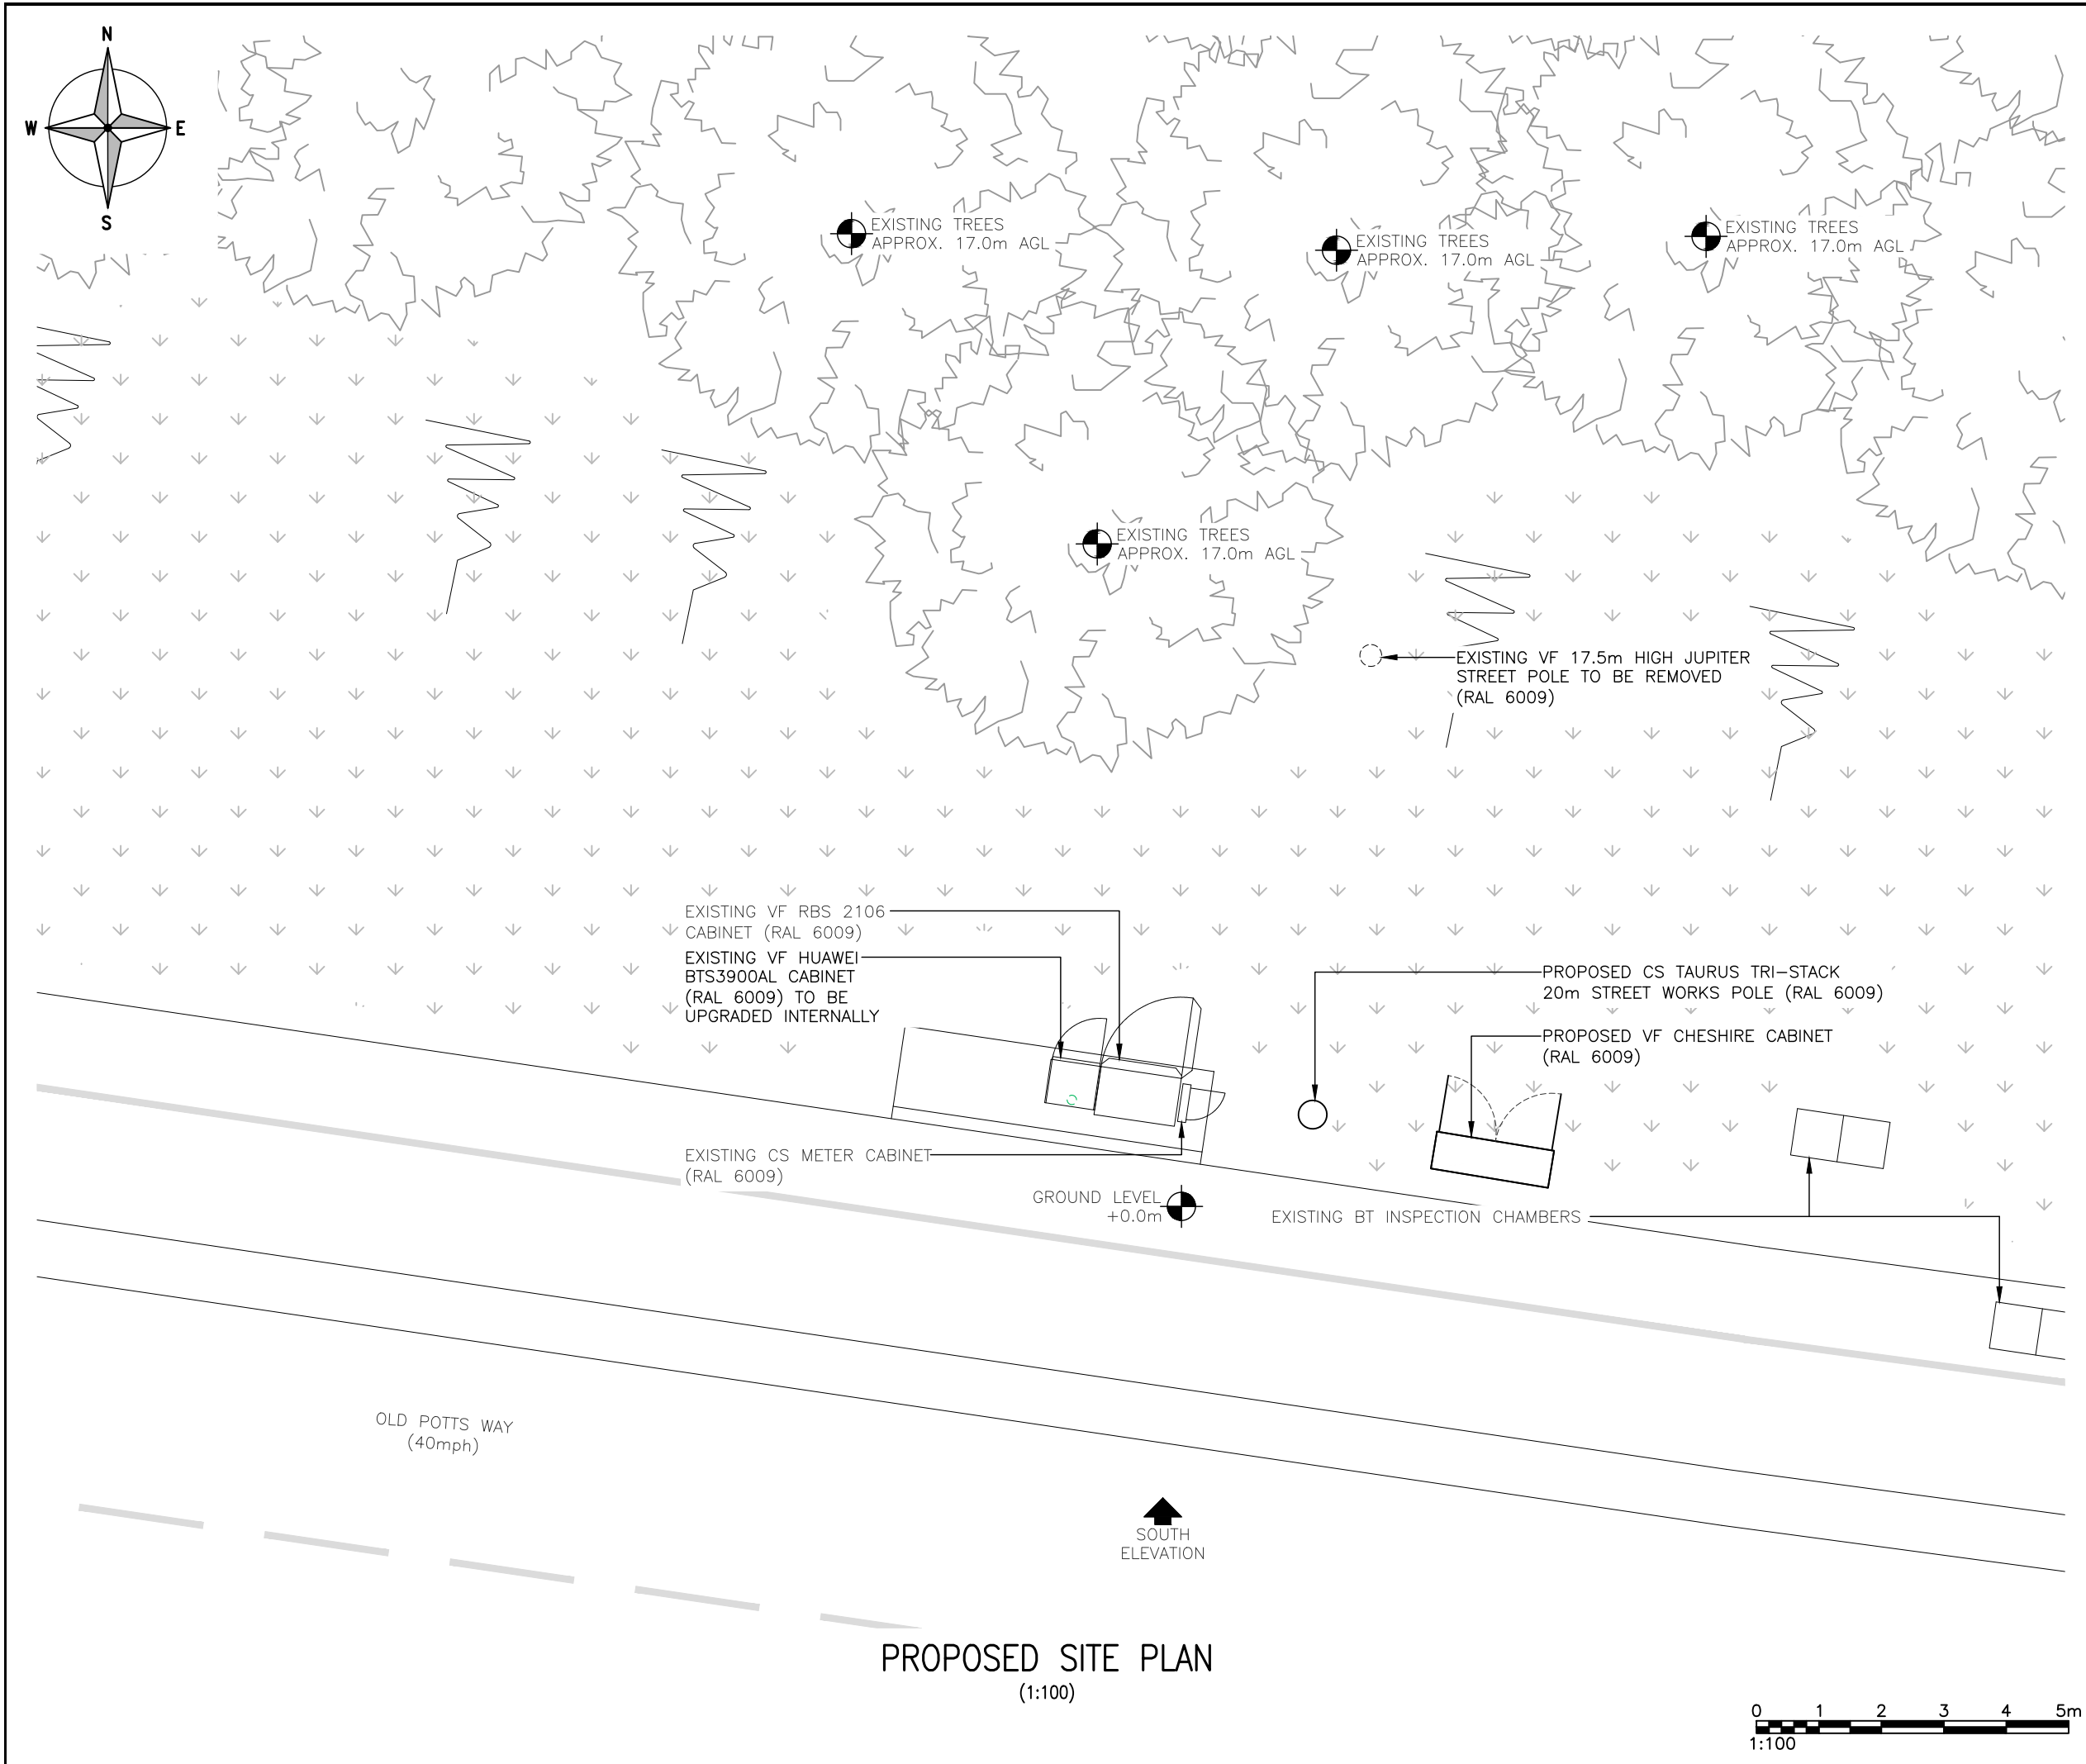

ALL DIMENSIONS ARE IN mm UNLESS NOTED OTHERWISE

N.G.R

E: 350257

N: 311855

NOTES:

1A	ISSUED FOR PLANNING	GL	WD	19.02.25
REV	MODIFICATION	BY	CH	DATE



Unit 27F-G, Hartlebury Trading Estate, Crown Lane, Hartlebury, Worcestershire, DY10 4JD



Cell Name				Opt.
REABROOK ROUNABOUT				—
Cell ID No				
CSID	✓	VF	—	N/A
12832622		36211_24		—
Project No.	—	N/A	—	N/A
—		—		—


Site Address / Contact Details

REABROOK ROUNABOUT
OLD POTTS WAY
SHREWSBURY
ENGLAND
SY3 7PY

Drawing Title:

PROPOSED SITE PLAN

Purpose of issue:		PLANNING	Dwg Rev:
Drawing Number:		201	1A
Surveyed By:	UK AIRCOMMS	Original Sheet Size:	A3
Drawn:	GL	Date:	19.02.25
Checked:	WD	Date:	19.02.25
		Pack Issue:	1A

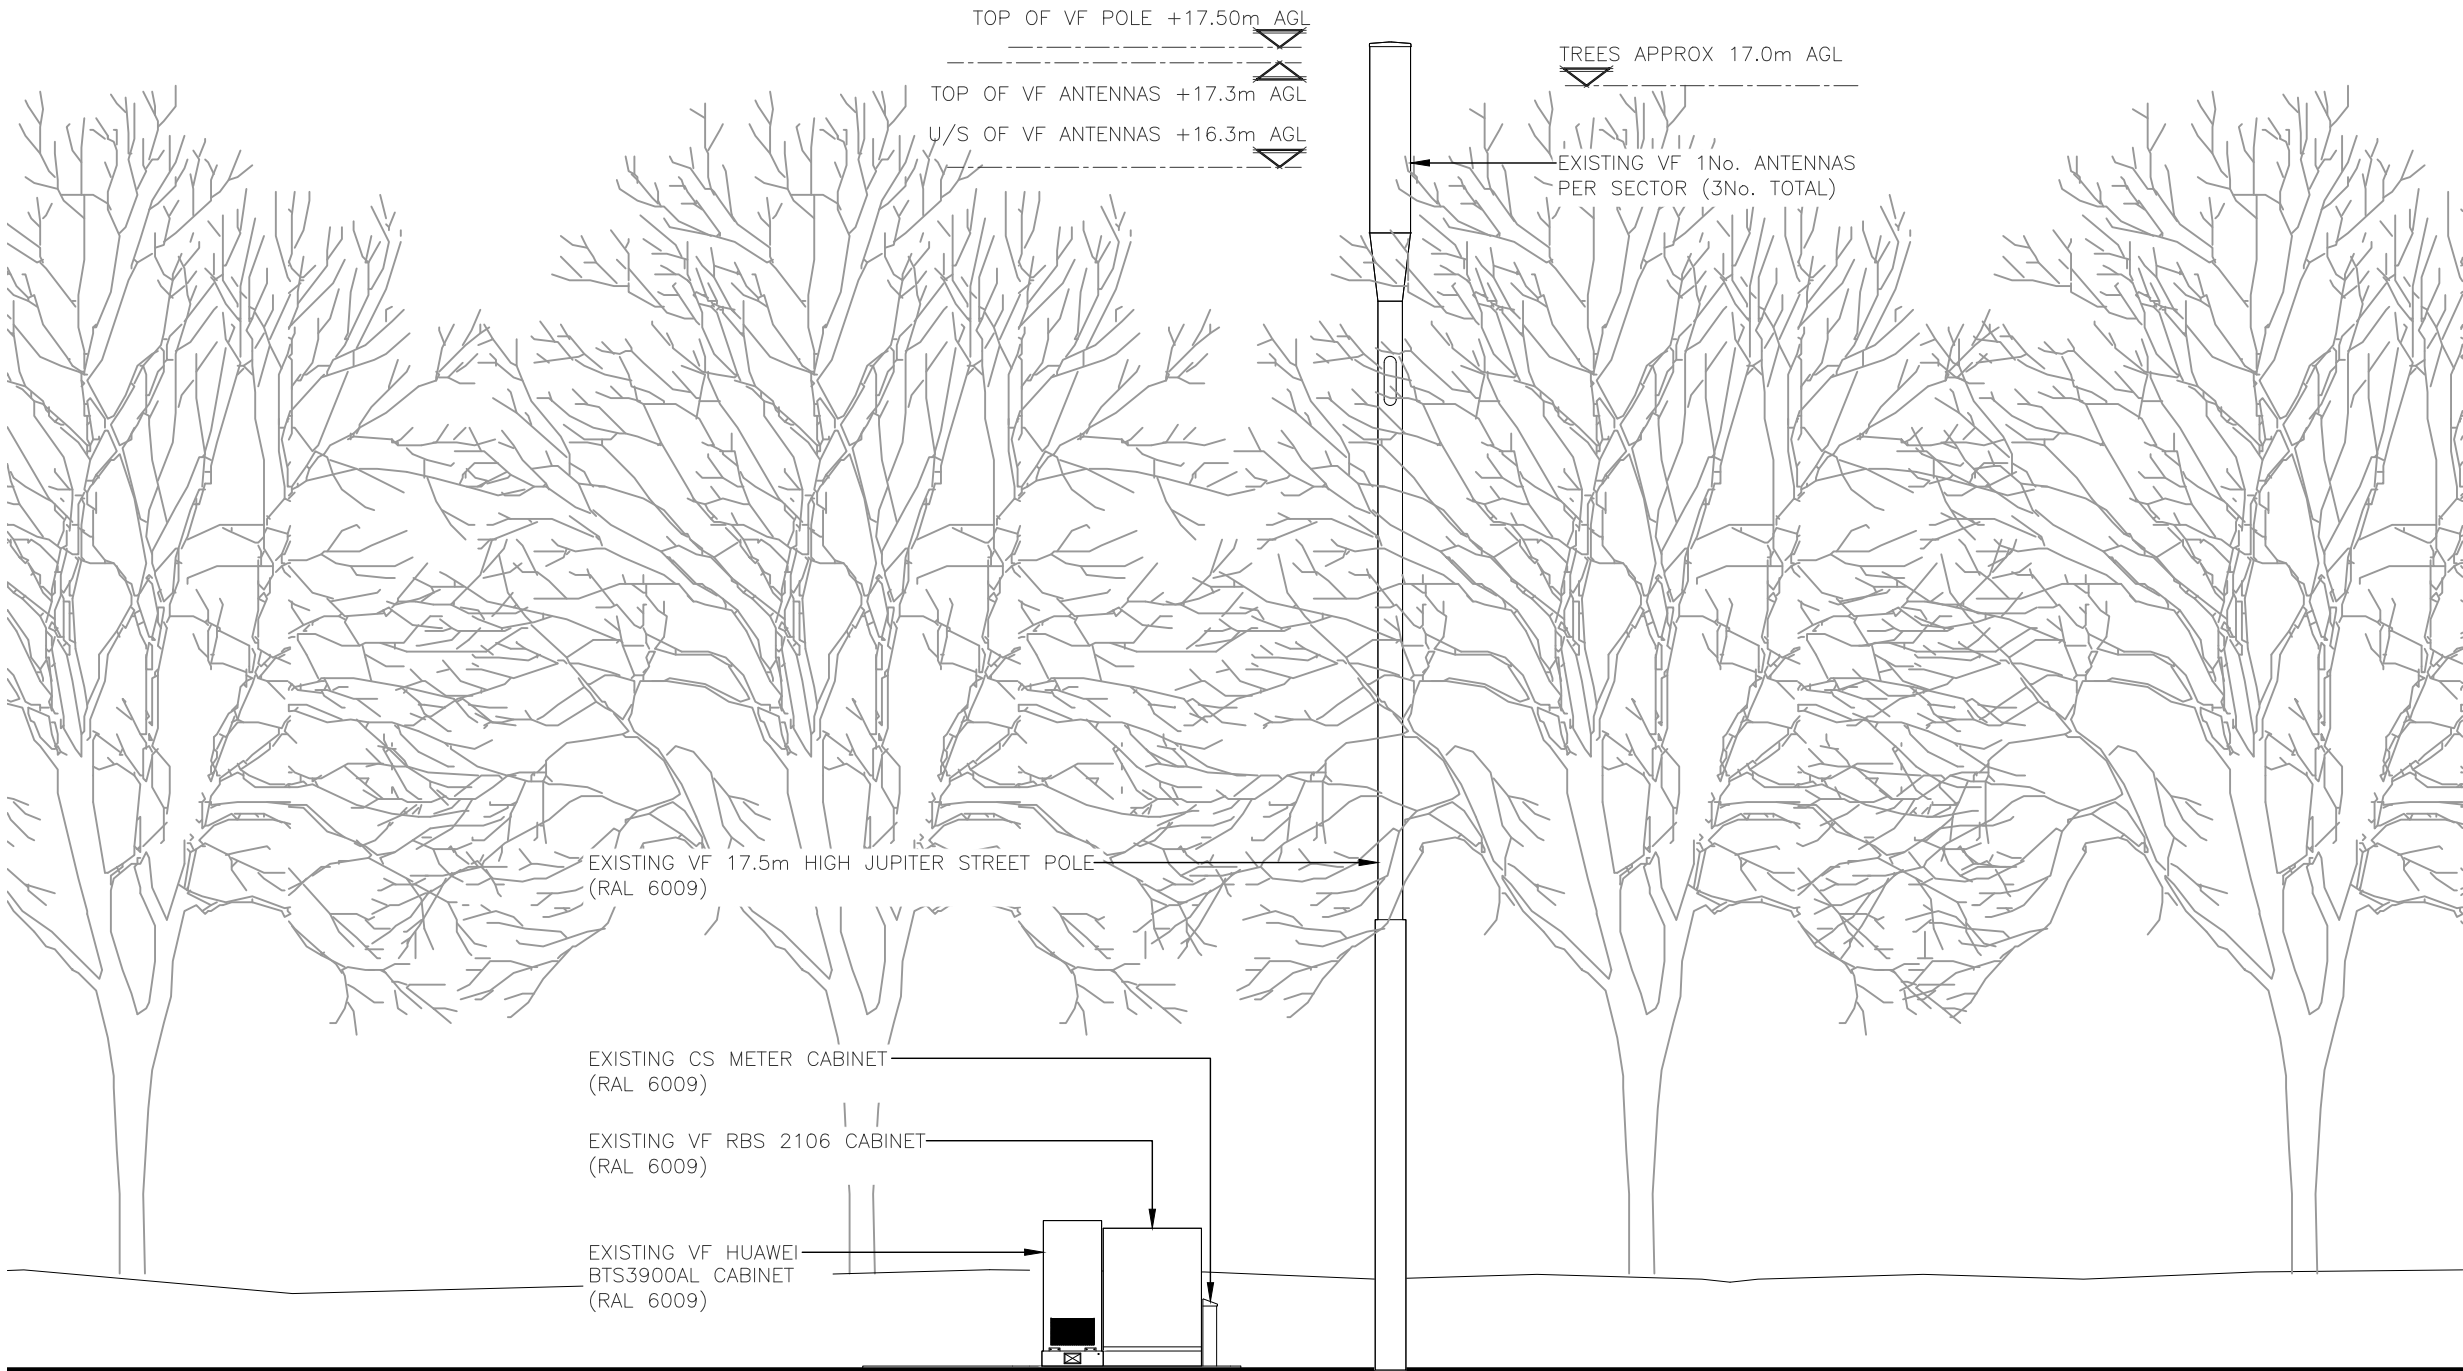

EXISTING SOUTH SITE ELEVATION
(1:100)

ALL DIMENSIONS ARE IN mm UNLESS NOTED OTHERWISE

N.G.R E: 350257 N: 311855

NOTES:

1A	ISSUED FOR PLANNING	GL	WD	19.02.25
----	---------------------	----	----	----------

REV	MODIFICATION	BY	CH	DATE
-----	--------------	----	----	------



Unit 27F-G, Hartlebury Trading Estate, Crown Lane, Hartlebury, Worcestershire, DY10 4JD



Cell Name	Opt.
REABROOK ROUNABOUT	—


Cell ID No				
CSID	✓	VF	—	N/A
12832622		36211_24		—
Project No.	—	N/A	—	N/A
—		—		—

Site Address / Contact Details
REABROOK ROUNABOUT OLD POTTS WAY SHREWSBURY ENGLAND SY3 7PY


Drawing Title: EXISTING SITE ELEVATION

Purpose of issue:	PLANNING	Dwg Rev:
Drawing Number:	300	1A

Surveyed By:	Original Sheet Size:	Pack Issue:
UK AIRCOMMS	A3	
Drawn:	Date:	Checked:
GL	19.02.25	WD
		Date:
		19.02.25
		1A

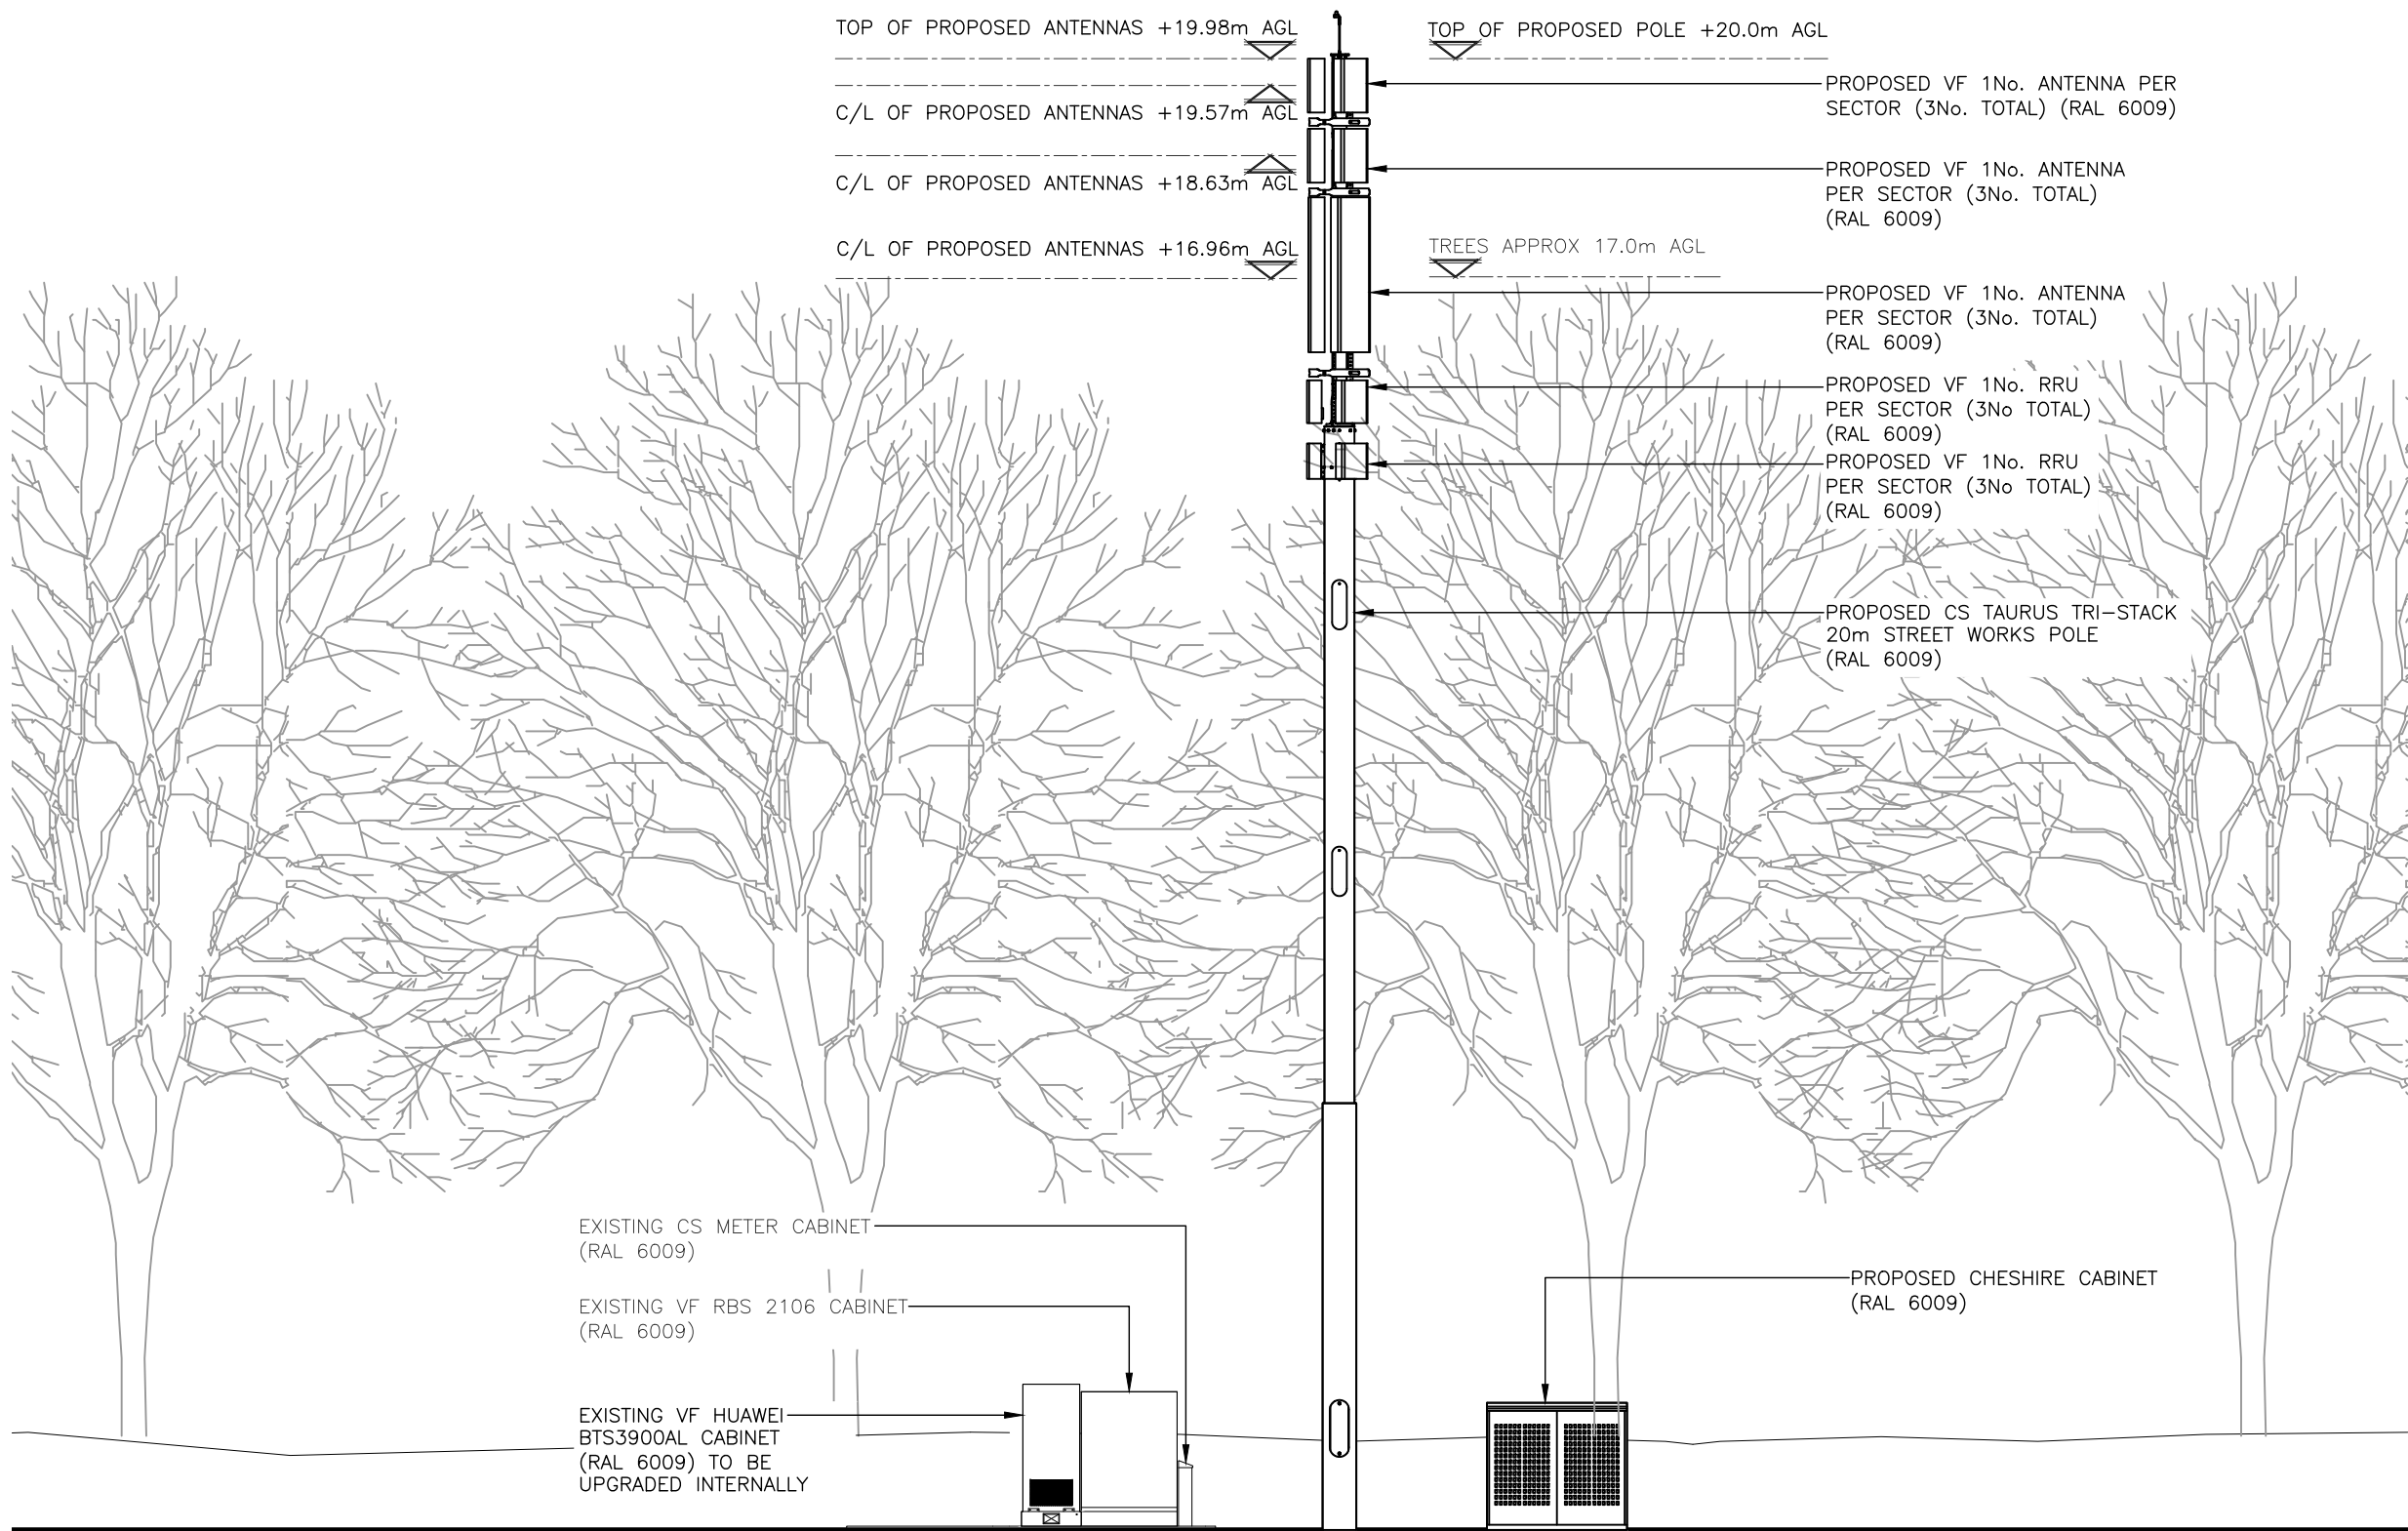

PROPOSED SOUTH SITE ELEVATION
(1:100)

 

ALL DIMENSIONS ARE IN mm UNLESS NOTED OTHERWISE

N.G.R | E: 350257 | N: 311855

NOTES:

1A	ISSUED FOR PLANNING	GL	WD	19.02.25
----	---------------------	----	----	----------

REV	MODIFICATION	BY	CH	DATE
-----	--------------	----	----	------



Unit 27F-G, Hartlebury Trading Estate, Crown Lane, Hartlebury, Worcestershire, DY10 4JD



Cell Name	Opt.
REABROOK ROUNABOUT	-

Cell ID No				
CSID	✓	VF	-	N/A
12832622		36211_24		-
Project No.	-	N/A	-	N/A
-		-		-

Site Address / Contact Details
REABROOK ROUNABOUT OLD POTTS WAY SHREWSBURY ENGLAND SY3 7PY

Drawing Title: PROPOSED SITE ELEVATION

Purpose of issue:	PLANNING	Dwg Rev:
-------------------	----------	----------

Drawing Number:	301	1A
-----------------	-----	----

Surveyed By:	Original Sheet Size:	Pack Issue:
UK AIRCOMMS	A3	

Drawn:	Date:	Checked:	Date:	1A
GL	19.02.25	WD	19.02.25	