
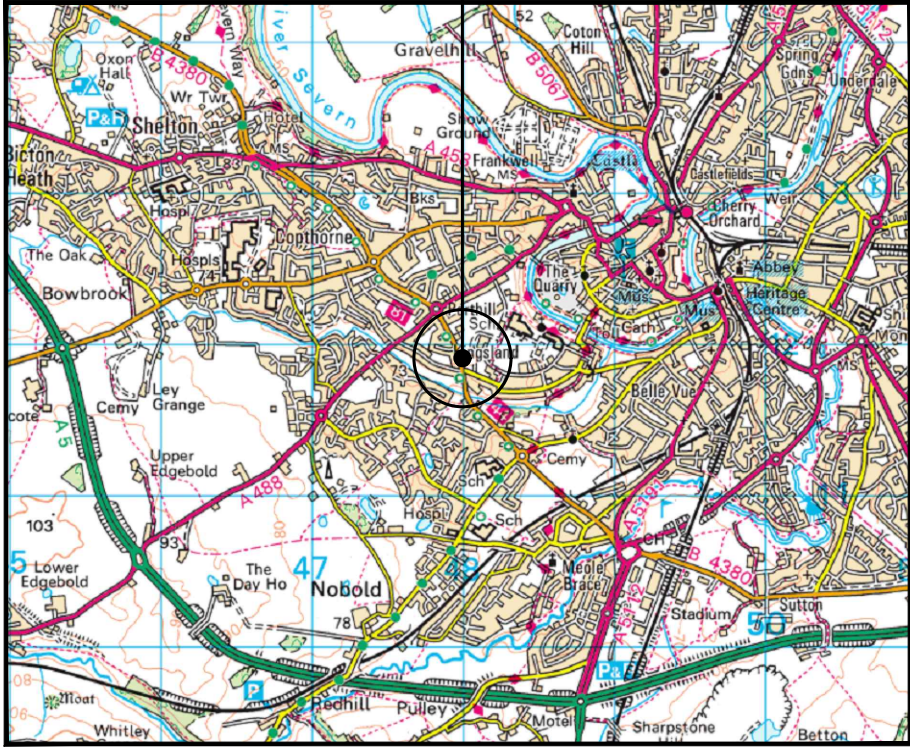
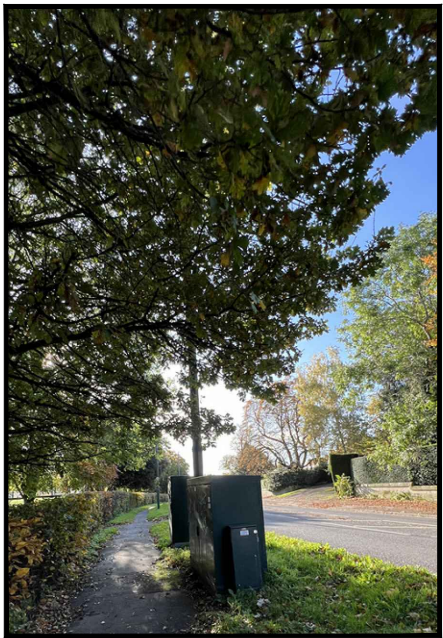


SITE LOCATION
(Scale 1:50000)
Ordnance Survey map extract
based upon Landranger map series
with the permission of the controller of
His Majesty's Stationery Office
Licence No. 100022432
Crown copyright.

 

SITE PHOTOGRAPH


SITE LOCATION
W3W COMPOUND
ADMIRAL.PLENTY.JACKET

312100

312000


347900

348000

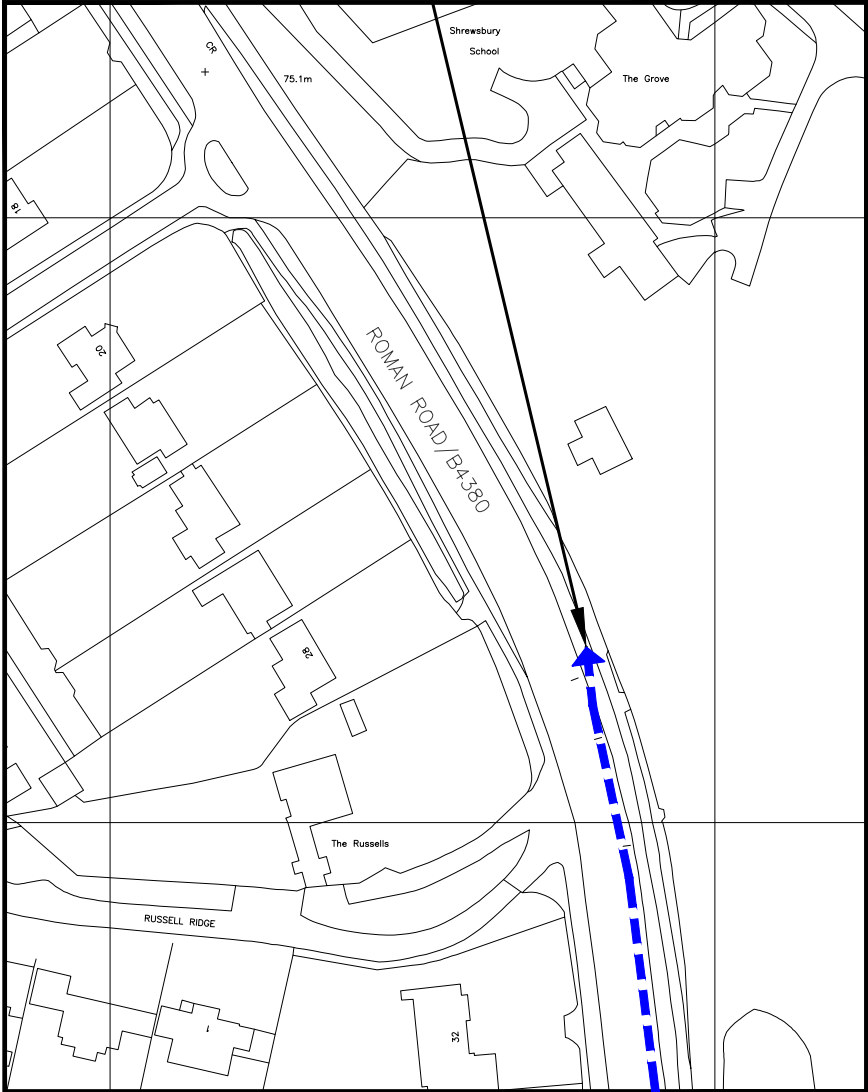

DETAILED SITE LOCATION

(Scale 1:1250)
Based upon Ordnance Survey map extract
with the permission of the Controller of
His Majesty's Stationery Office.
Crown copyright.
Licence No. 100022432

 

ALL DIMENSIONS ARE IN mm UNLESS NOTED OTHERWISE

N.G.R | E: 347966 | N: 312062

DIRECTIONS TO SITE:

FROM THE M6 JUNCTION 10A EXIT ONTO THE M54 TOWARDS WOLVERHAMPTON/TELFORD. CONTINUE FOR APPROX. 21.4 MILES AND FOLLOW ONTO THE A5 (SIGNS FOR SHREWSBURY) FOR A FURTHER 10.3 MILES (THROUGH 2 ROUNDABOUTS). AT ROUNDABOUT, TAKE THE 4TH EXIT ONTO A5112 HEREFORD ROAD HEADING TO SHREWSBURY/MEOLE BRACE AND CONTINUE FOR APPROX 0.7 MILES. AT MEOLE BRACE ROUNDABOUT TAKE THE 2ND EXIT ONTO A5191 ROMAN ROAD. AT ROUNDABOUT TAKE THE 3RD EXIT ONTO PORTHILL AND THE SITE IS LOCATED ON THE LEFT HAND SIDE OUTSIDE THE RED BARN PH.

1A	PLANNING ISSUE	GL	WD	03.04.25
REV	MODIFICATION	BY	CH	DATE



Unit 27F-G, Hartlebury Trading Estate, Crown Lane, Hartlebury, Worcestershire, DY10 4JD




Cell Name	Opt.
KINGSLAND HALL STREETWORKS	—

Cell ID No	
CSID	✓ VF — N/A
13321022	81234_10 —
Project No.	— TM Cell ID — N/A
—	— —

Site Address / Contact Details
KINGSLAND HALL ROMAN ROAD SHREWSBURY SHROPSHIRE SY3 9AQ

Drawing Title:		SITE LOCATION MAPS	
Purpose of issue:		PLANNING	Dwg Rev:
Drawing Number:		100	1A
Surveyed By: UK AIRCOMMS		Original Sheet Size: A3	Pack Issue:
Drawn: GL	Date: 03.04.25	Checked: WD	Date: 03.04.25
			1A

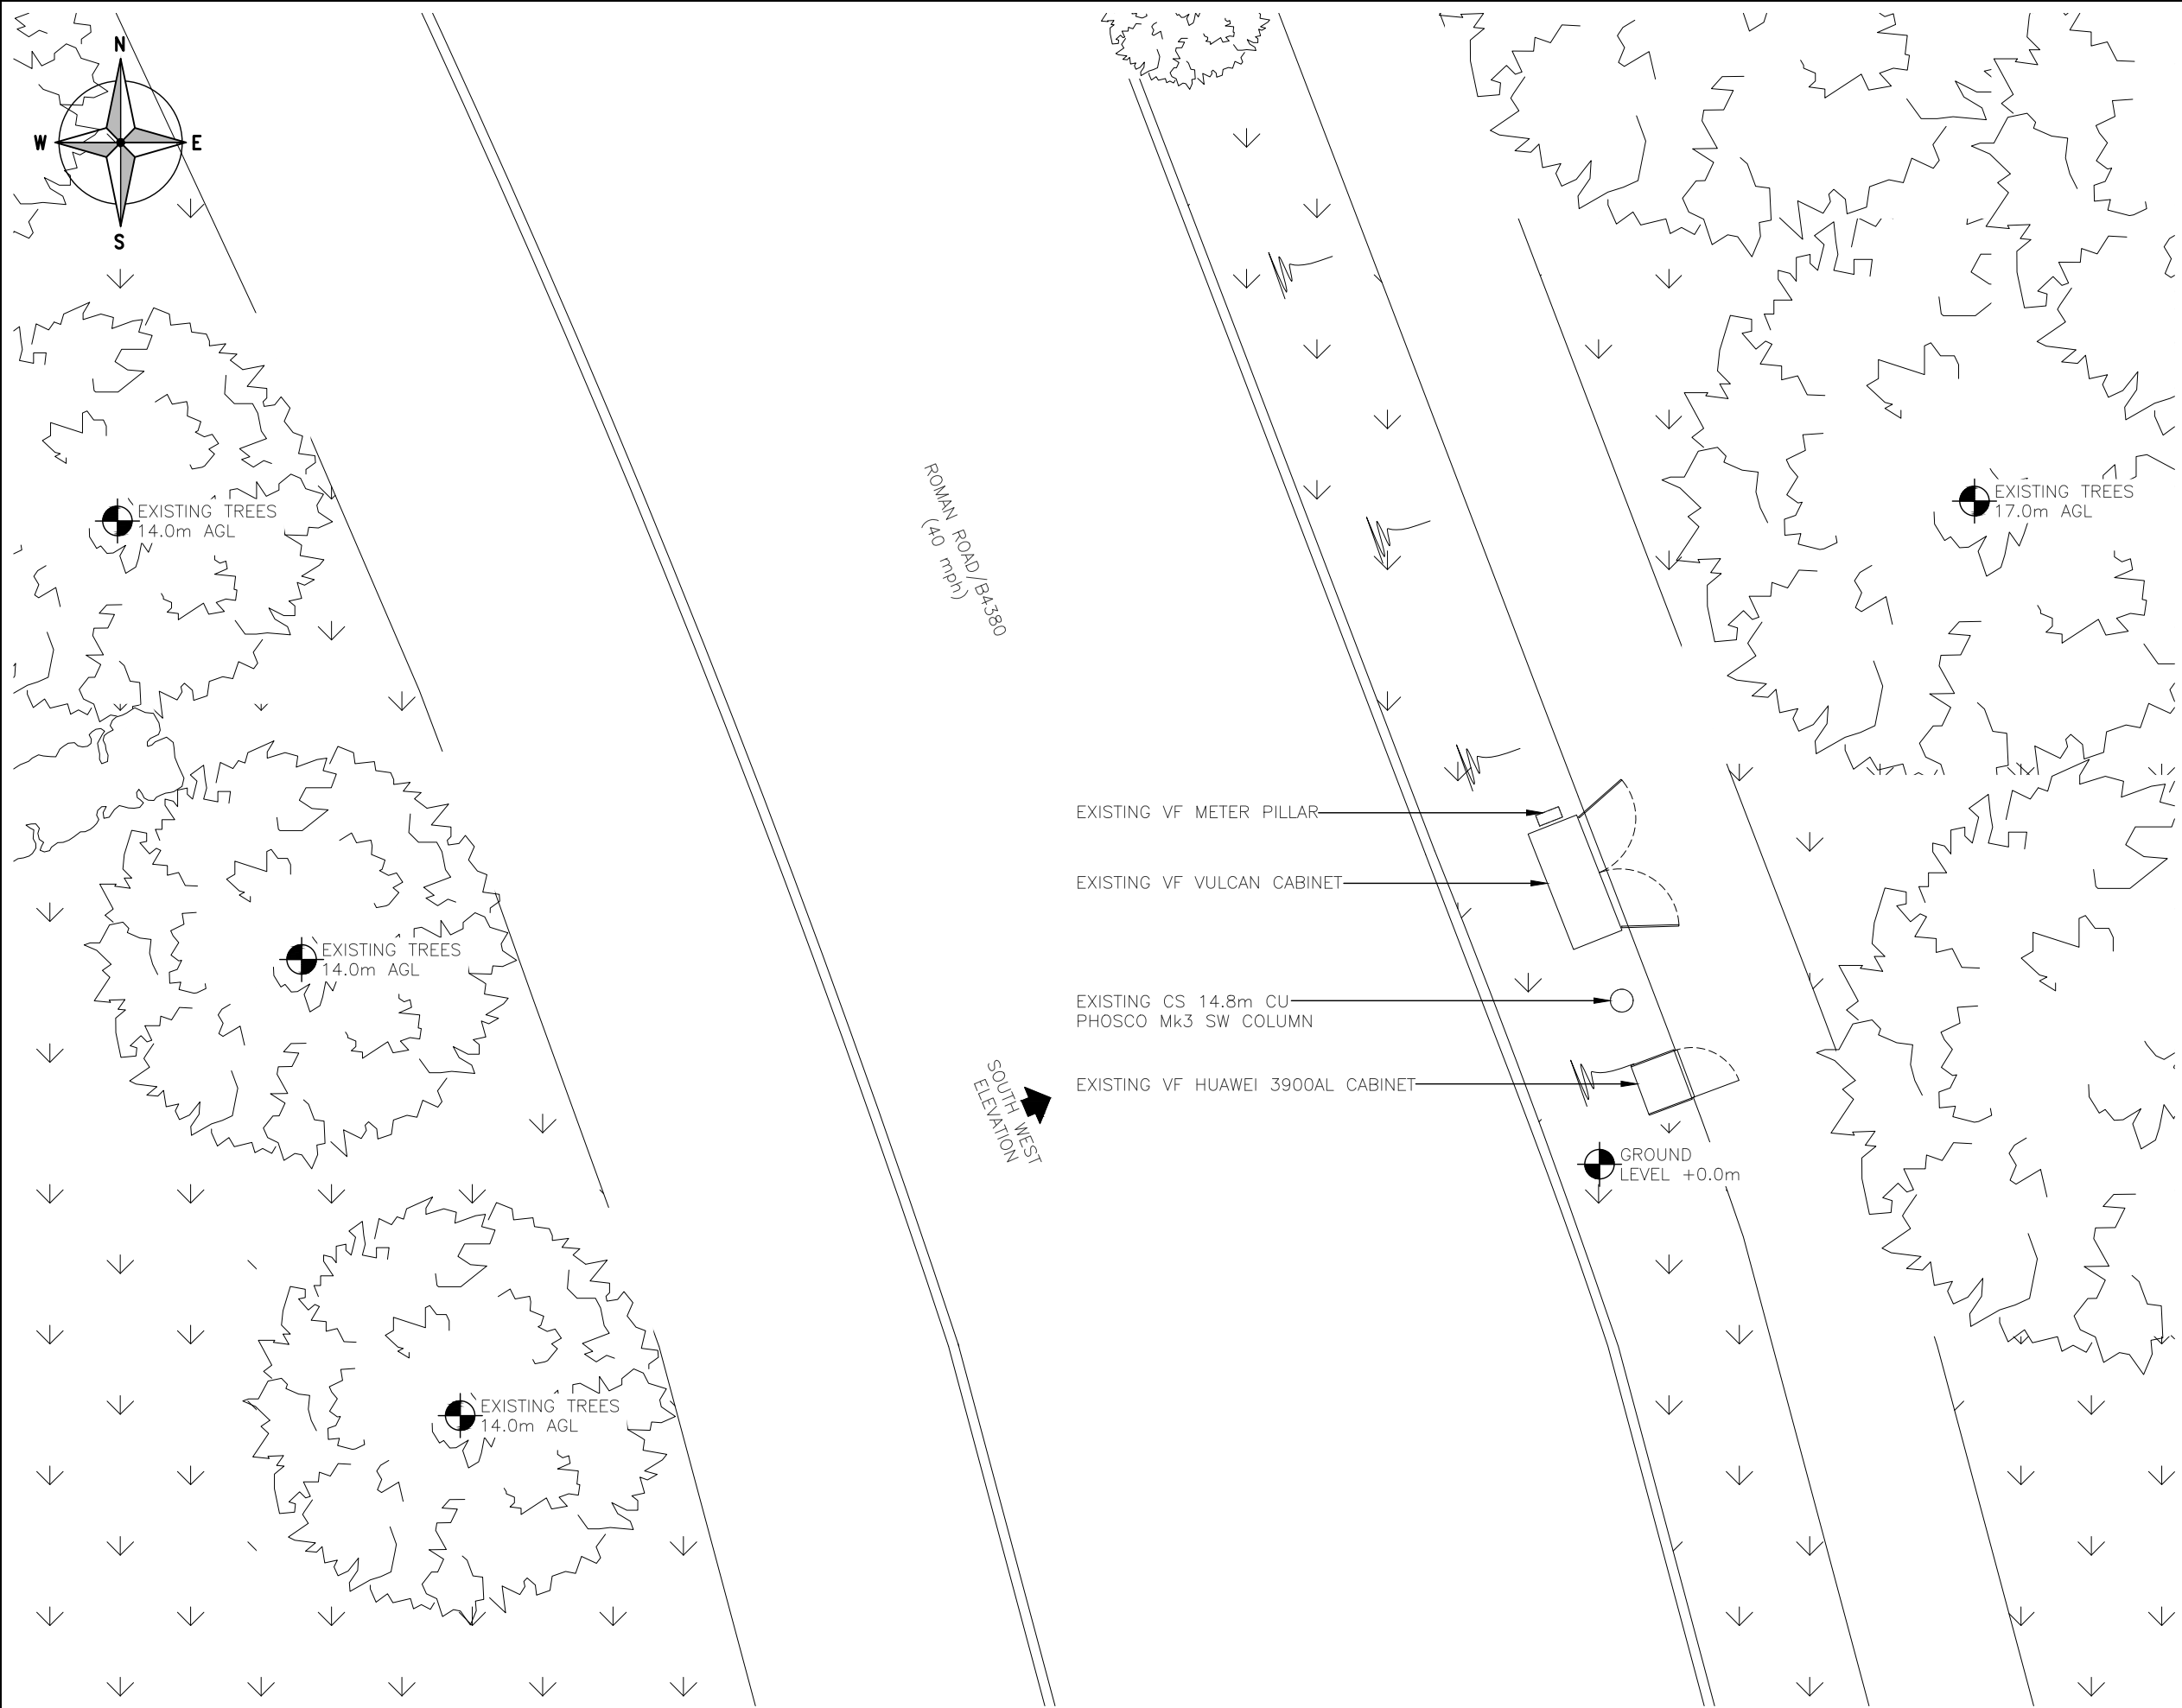

EXISTING SITE PLAN
(1:100)



ALL DIMENSIONS ARE IN mm UNLESS NOTED OTHERWISE

N.G.R | E: 347966 | N: 312062

NOTES:

1A	PLANNING ISSUE	GL	WD	03.04.25
REV	MODIFICATION	BY	CH	DATE



Unit 27F-G, Hartlebury Trading Estate, Crown Lane, Hartlebury, Worcestershire, DY10 4JD



Cell Name	Opt.
KINGSLAND HALL STREETWORKS	—

Cell ID No				
CSID	✓	VF	—	N/A
13321022	81234_10		—	
Project No.	—	TM Cell ID	—	N/A
—	—		—	


Site Address / Contact Details
KINGSLAND HALL ROMAN ROAD SHREWSBURY SHROPSHIRE SY3 9AQ

Drawing Title:	EXISTING SITE PLAN
----------------	--------------------

Purpose of issue:	PLANNING	Dwg Rev:
Drawing Number:	200	1A

Surveyed By:	Original Sheet Size:	Pack Issue:
UK AIRCOMMS	A3	

Drawn:	Date:	Checked:	Date:	
GL	03.04.25	WD	03.04.25	1A

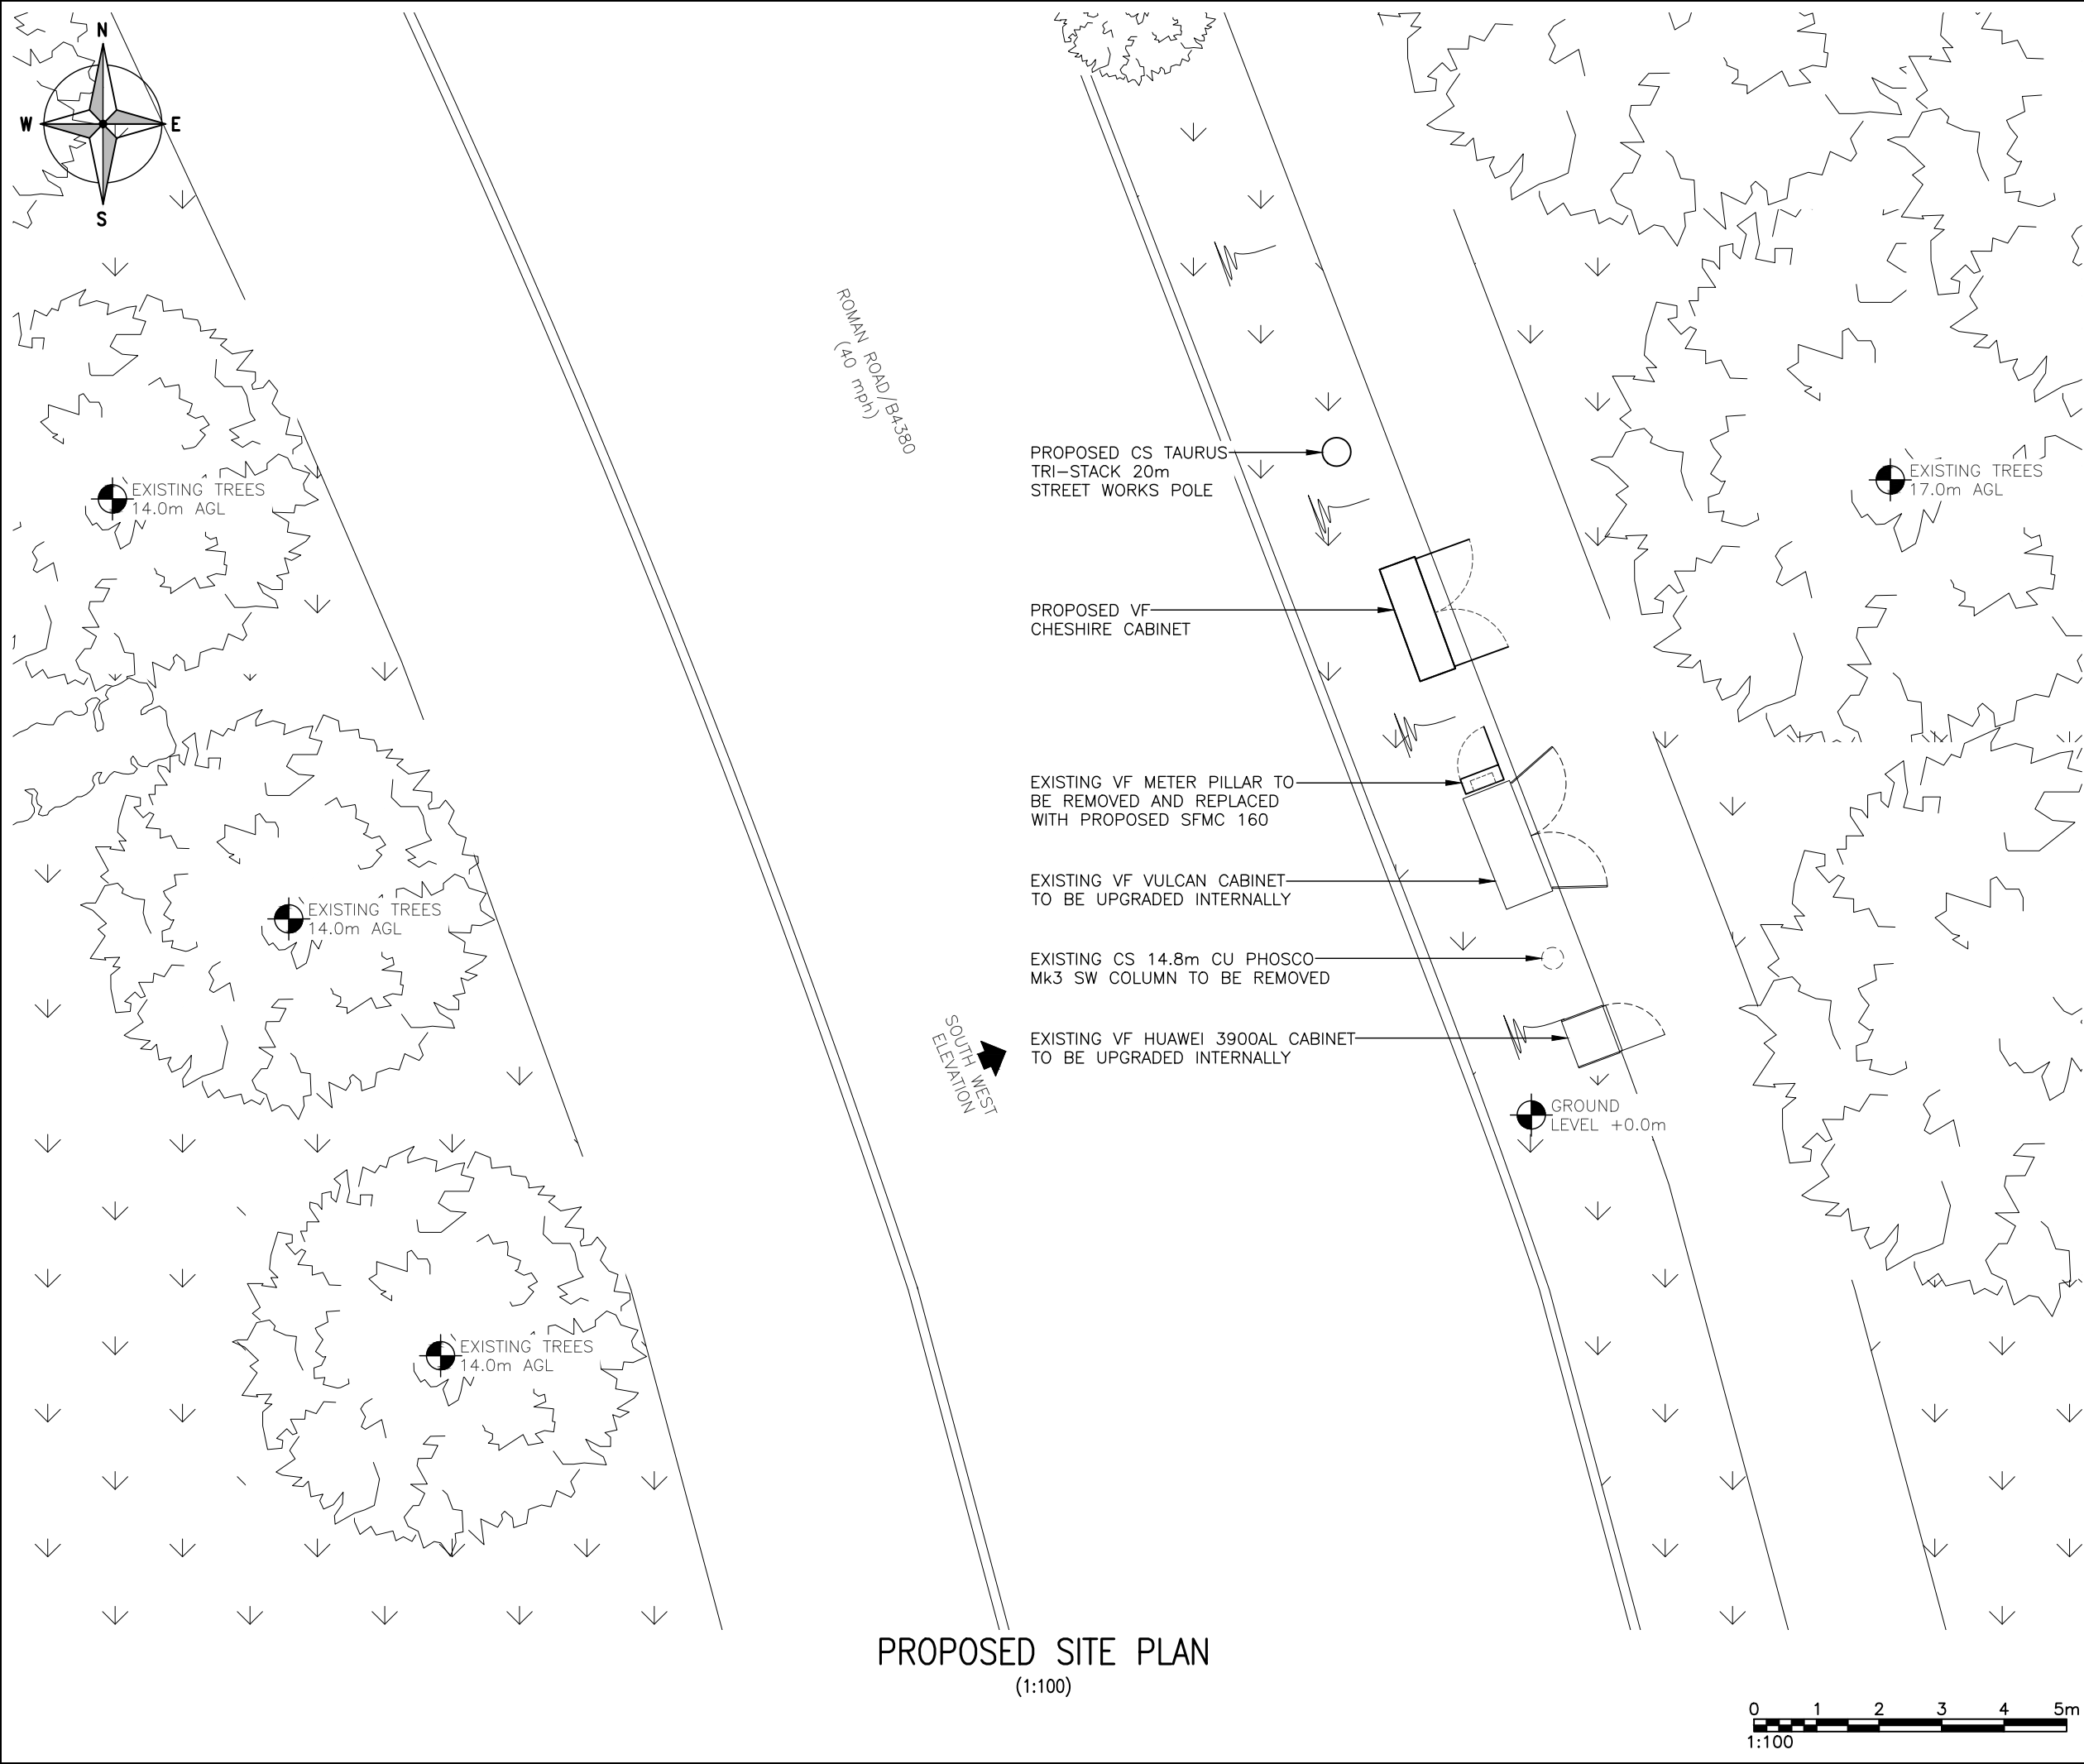

ALL DIMENSIONS ARE IN mm UNLESS NOTED OTHERWISE

N.G.R

E: 347966

N: 312062

NOTES:

1A	PLANNING ISSUE	GL	WD	03.04.25
REV	MODIFICATION	BY	CH	DATE



Unit 27F-G, Hartlebury Trading Estate, Crown Lane, Hartlebury, Worcestershire, DY10 4JD



Cell Name				Opt.
KINGSLAND HALL STREETWORKS				-
Cell ID No				
CSID	✓	VF	-	N/A
13321022		81234_10	-	
Project No.	-	TM Cell ID	-	N/A
-		-	-	
Site Address / Contact Details				
KINGSLAND HALL ROMAN ROAD SHREWSBURY SHROPSHIRE SY3 9AQ				
Drawing Title: PROPOSED SITE PLAN				
Purpose of issue: PLANNING				Dwg Rev: 1A
Drawing Number: 201				
Surveyed By: UK AIRCOMMS		Original Sheet Size: A3		Pack Issue:
Drawn: GL	Date: 03.04.25	Checked: WD	Date: 03.04.25	1A



ALL DIMENSIONS ARE IN mm UNLESS NOTED OTHERWISE

N.G.R E: 347966 N: 312062

NOTES:

1A	PLANNING ISSUE	GL	WD	03.04.25
REV	MODIFICATION	BY	CH	DATE



Unit 27F-G, Hartlebury Trading Estate, Crown Lane, Hartlebury, Worcestershire, DY10 4JD



Cell Name	Opt.
KINGSLAND HALL STREETWORKS	—

Cell ID No				
CSID	✓	VF	—	N/A
13321022		81234_10		—
Project No.	—	TM Cell ID	—	N/A
—		—		—


Site Address / Contact Details
KINGSLAND HALL ROMAN ROAD SHREWSBURY SHROPSHIRE SY3 9AQ

Drawing Title:	EXISTING SITE ELEVATION
----------------	-------------------------

Purpose of issue:	PLANNING	Dwg Rev:
		1A

Drawing Number:	300	1A
-----------------	-----	----

Surveyed By: UK AIRCOMMS	Original Sheet Size: A3	Pack Issue:
Drawn: GL	Date: 03.04.25	Checked: WD
	Date: 03.04.25	1A

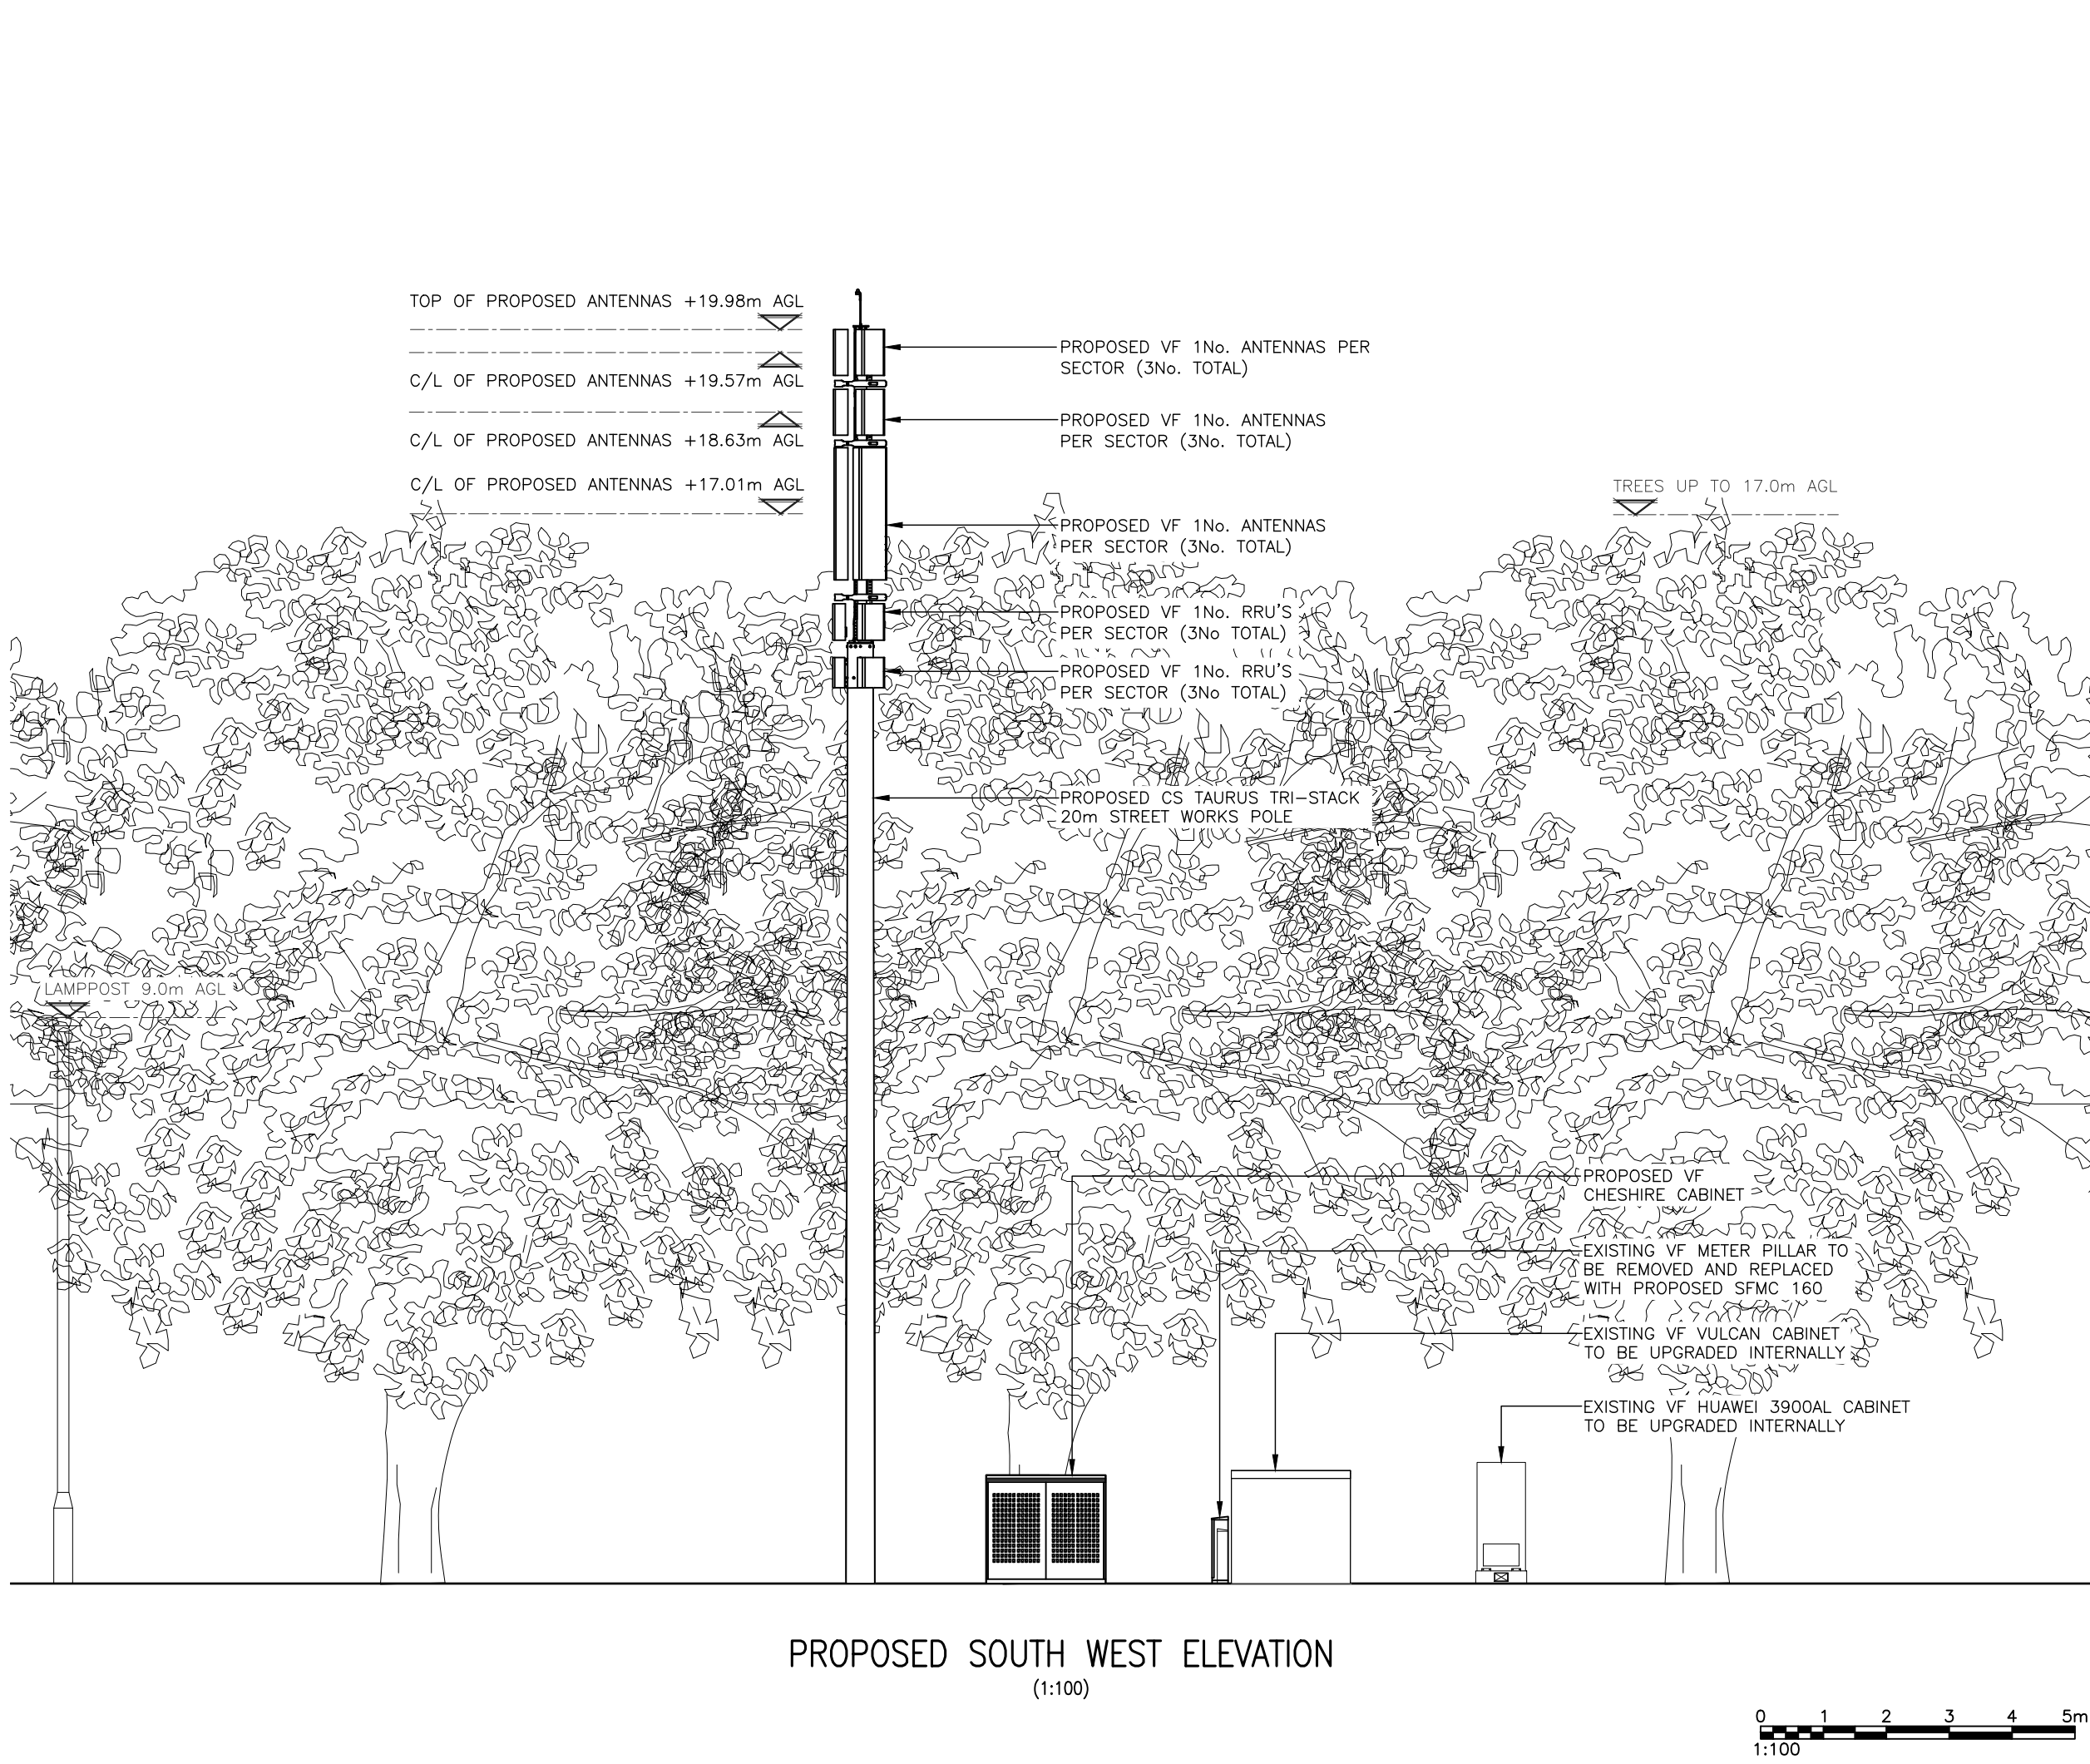

ALL DIMENSIONS ARE IN mm UNLESS NOTED OTHERWISE

N.G.R

E: 347966

N: 312062

NOTES:

1A	PLANNING ISSUE	GL	WD	03.04.25
REV	MODIFICATION	BY	CH	DATE



Unit 27F-G, Hartlebury Trading Estate, Crown Lane, Hartlebury, Worcestershire, DY10 4JD



Cell Name				Opt.
KINGSLAND HALL STREETWORKS				-
Cell ID No				
CSID	✓	VF	-	N/A
13321022		81234_10		-
Project No.	-	TM Cell ID	-	N/A
-		-		-
Site Address / Contact Details				
KINGSLAND HALL ROMAN ROAD SHREWSBURY SHROPSHIRE SY3 9AQ				
Drawing Title: PROPOSED SITE ELEVATION				
Purpose of issue: PLANNING				Dwg Rev: 1A
Drawing Number: 301				
Surveyed By: UK AIRCOMMS		Original Sheet Size: A3		Pack Issue:
Drawn: GL	Date: 03.04.25	Checked: WD	Date: 03.04.25	1A

SDNT0005 Version 3.0