




HIGHWAY AT SHREWSBURY IN SHROPSHIRE

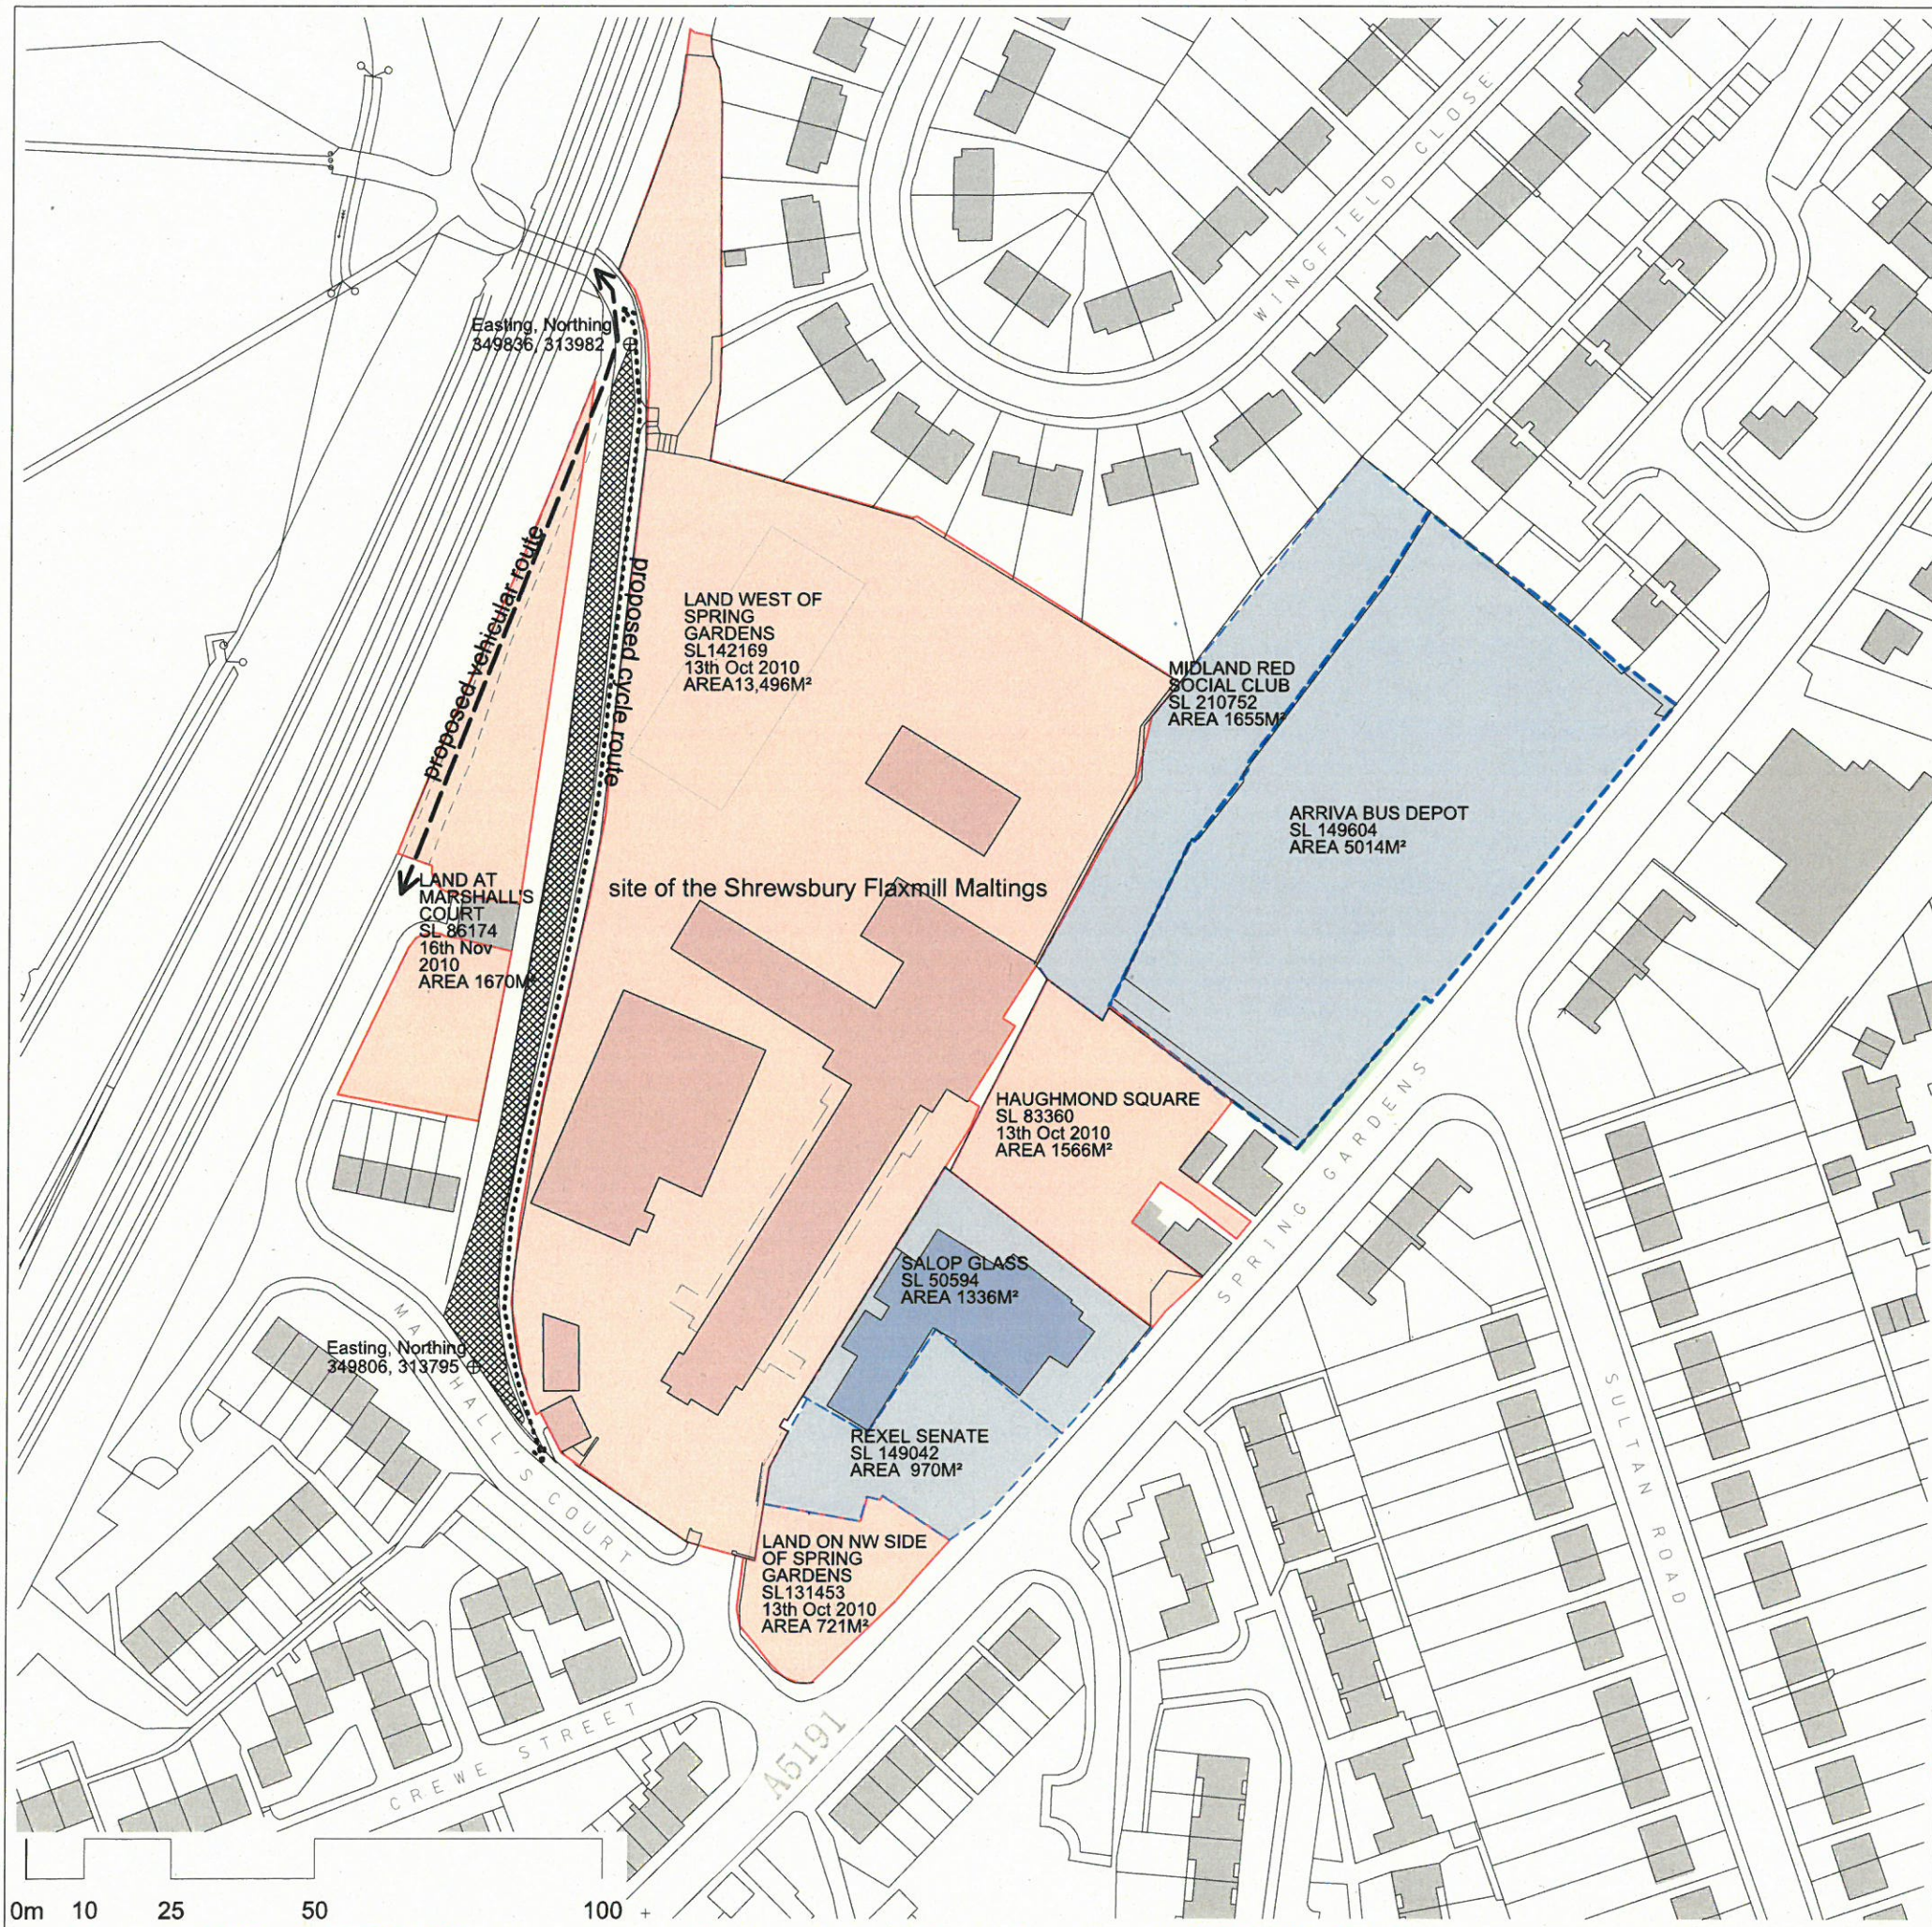

Key	Scale 1:1250 at A3
Highway to be stopped up	
National Transport Casework Team Department for Transport Plan No: NATTRAN/WM/S247/3204	
Signed by Authority of the Secretary of State 25 MAY 2018 on.....	
Signature..... 	
DAVE CANDLISH An Official in the National Transport Casework Team Department for Transport	