


Existing	Proposed
Advisory school keep clear	Enforceable school keep clear (At all times)

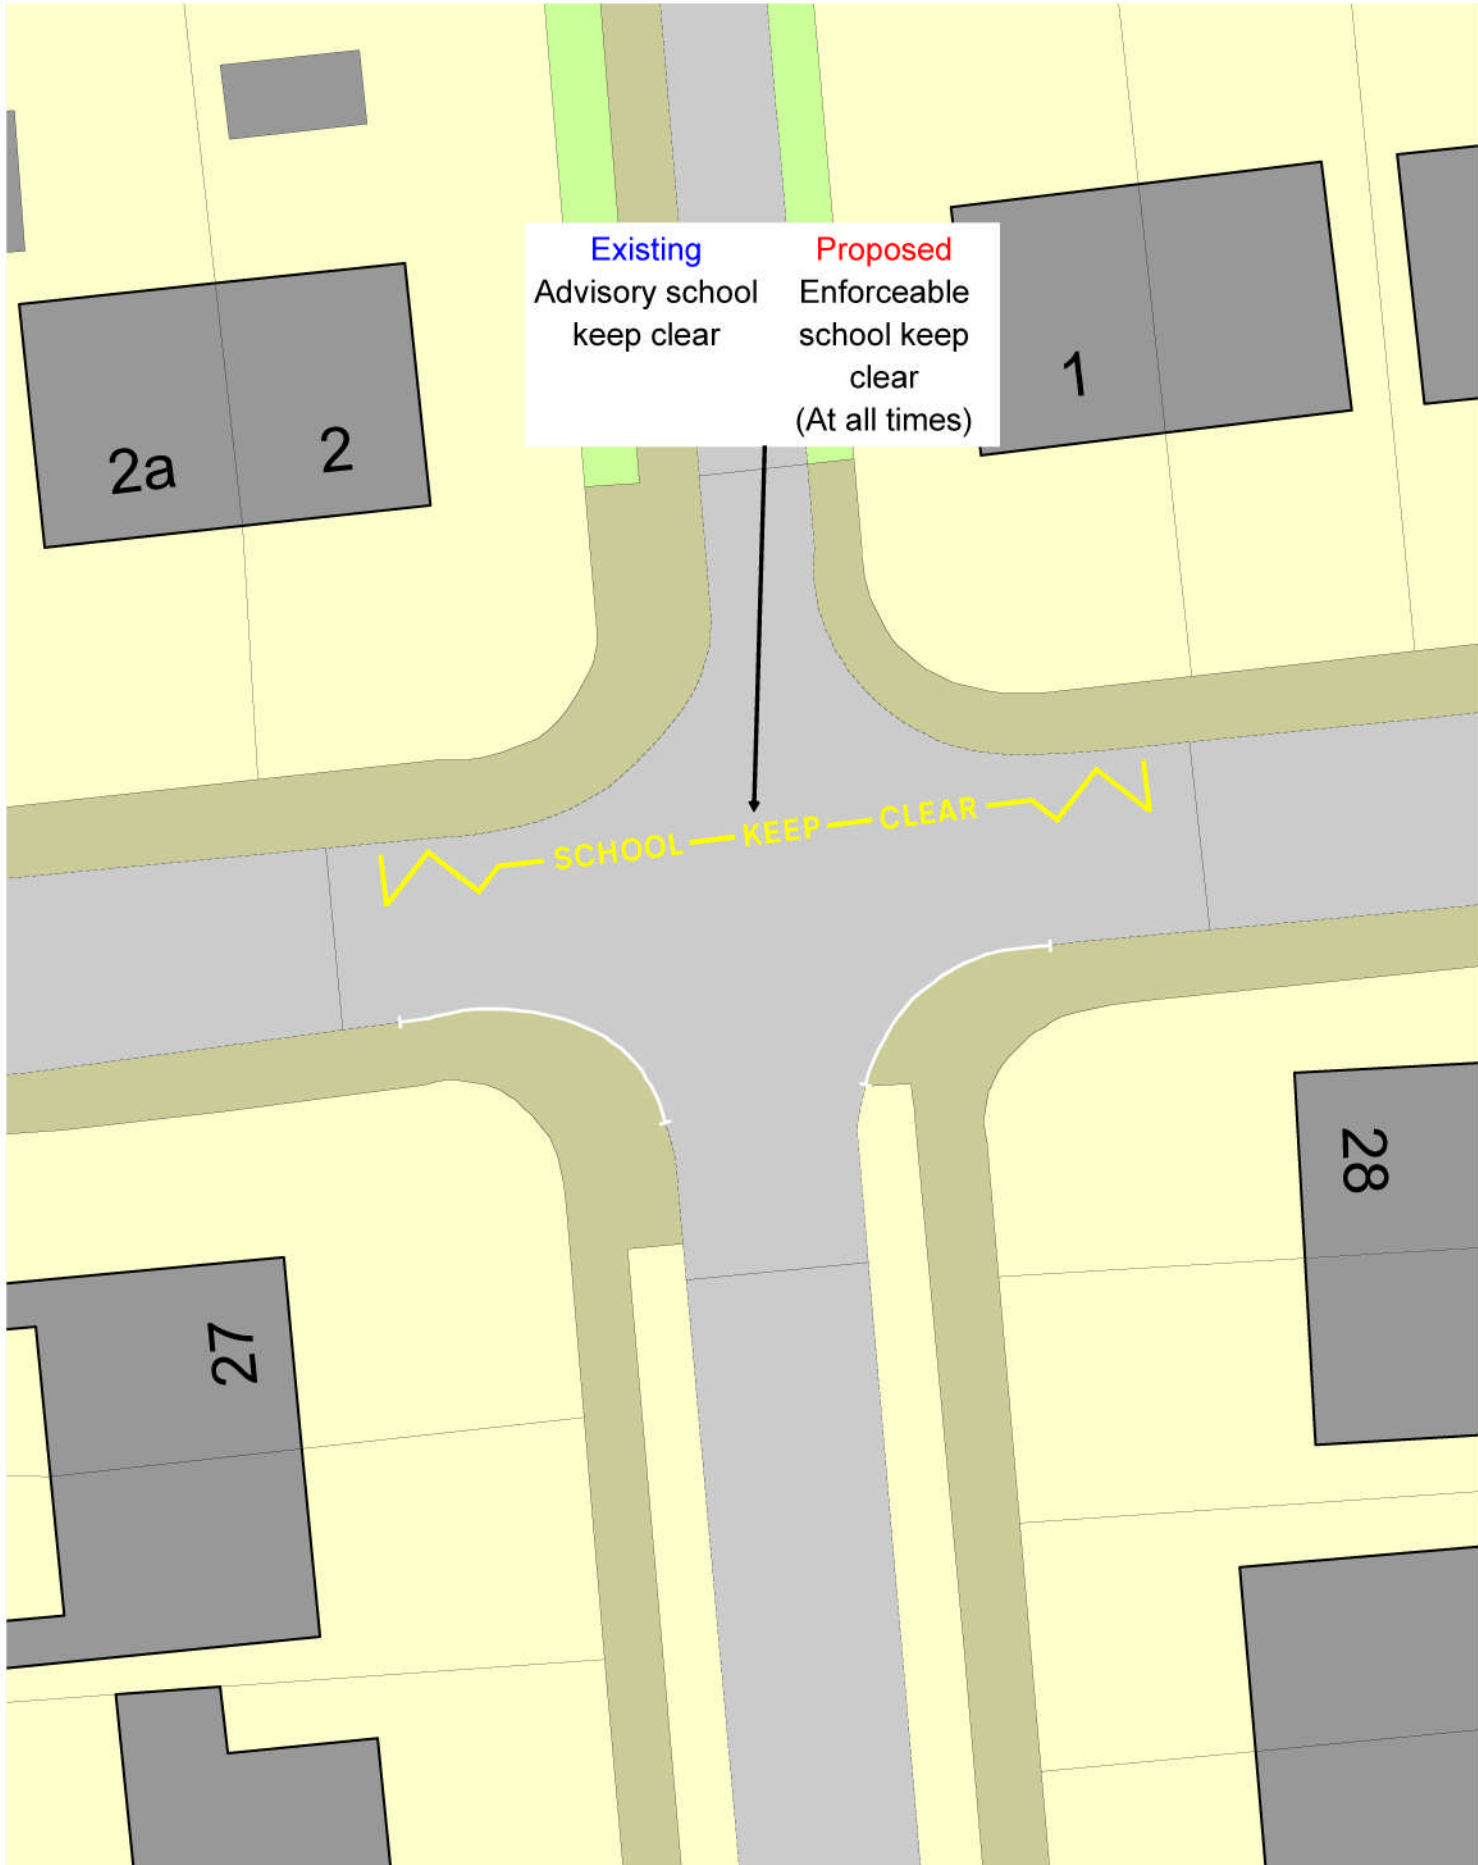

Formal Consultation Plan
 School Keep Clear
 Cordon Crescent & Corndon
 Road Junction

SCALE: 1:250 @ A4
 DATE: 15 January 2016
 DRAWING NO: CPE15/CCCR/4/A
 DRAWN BY: MJD

* Crown copyright. All rights reserved
 Shropshire Council 100049049 2015