



HIGHWAY AT SHREWSBURY IN SHROPSHIRE

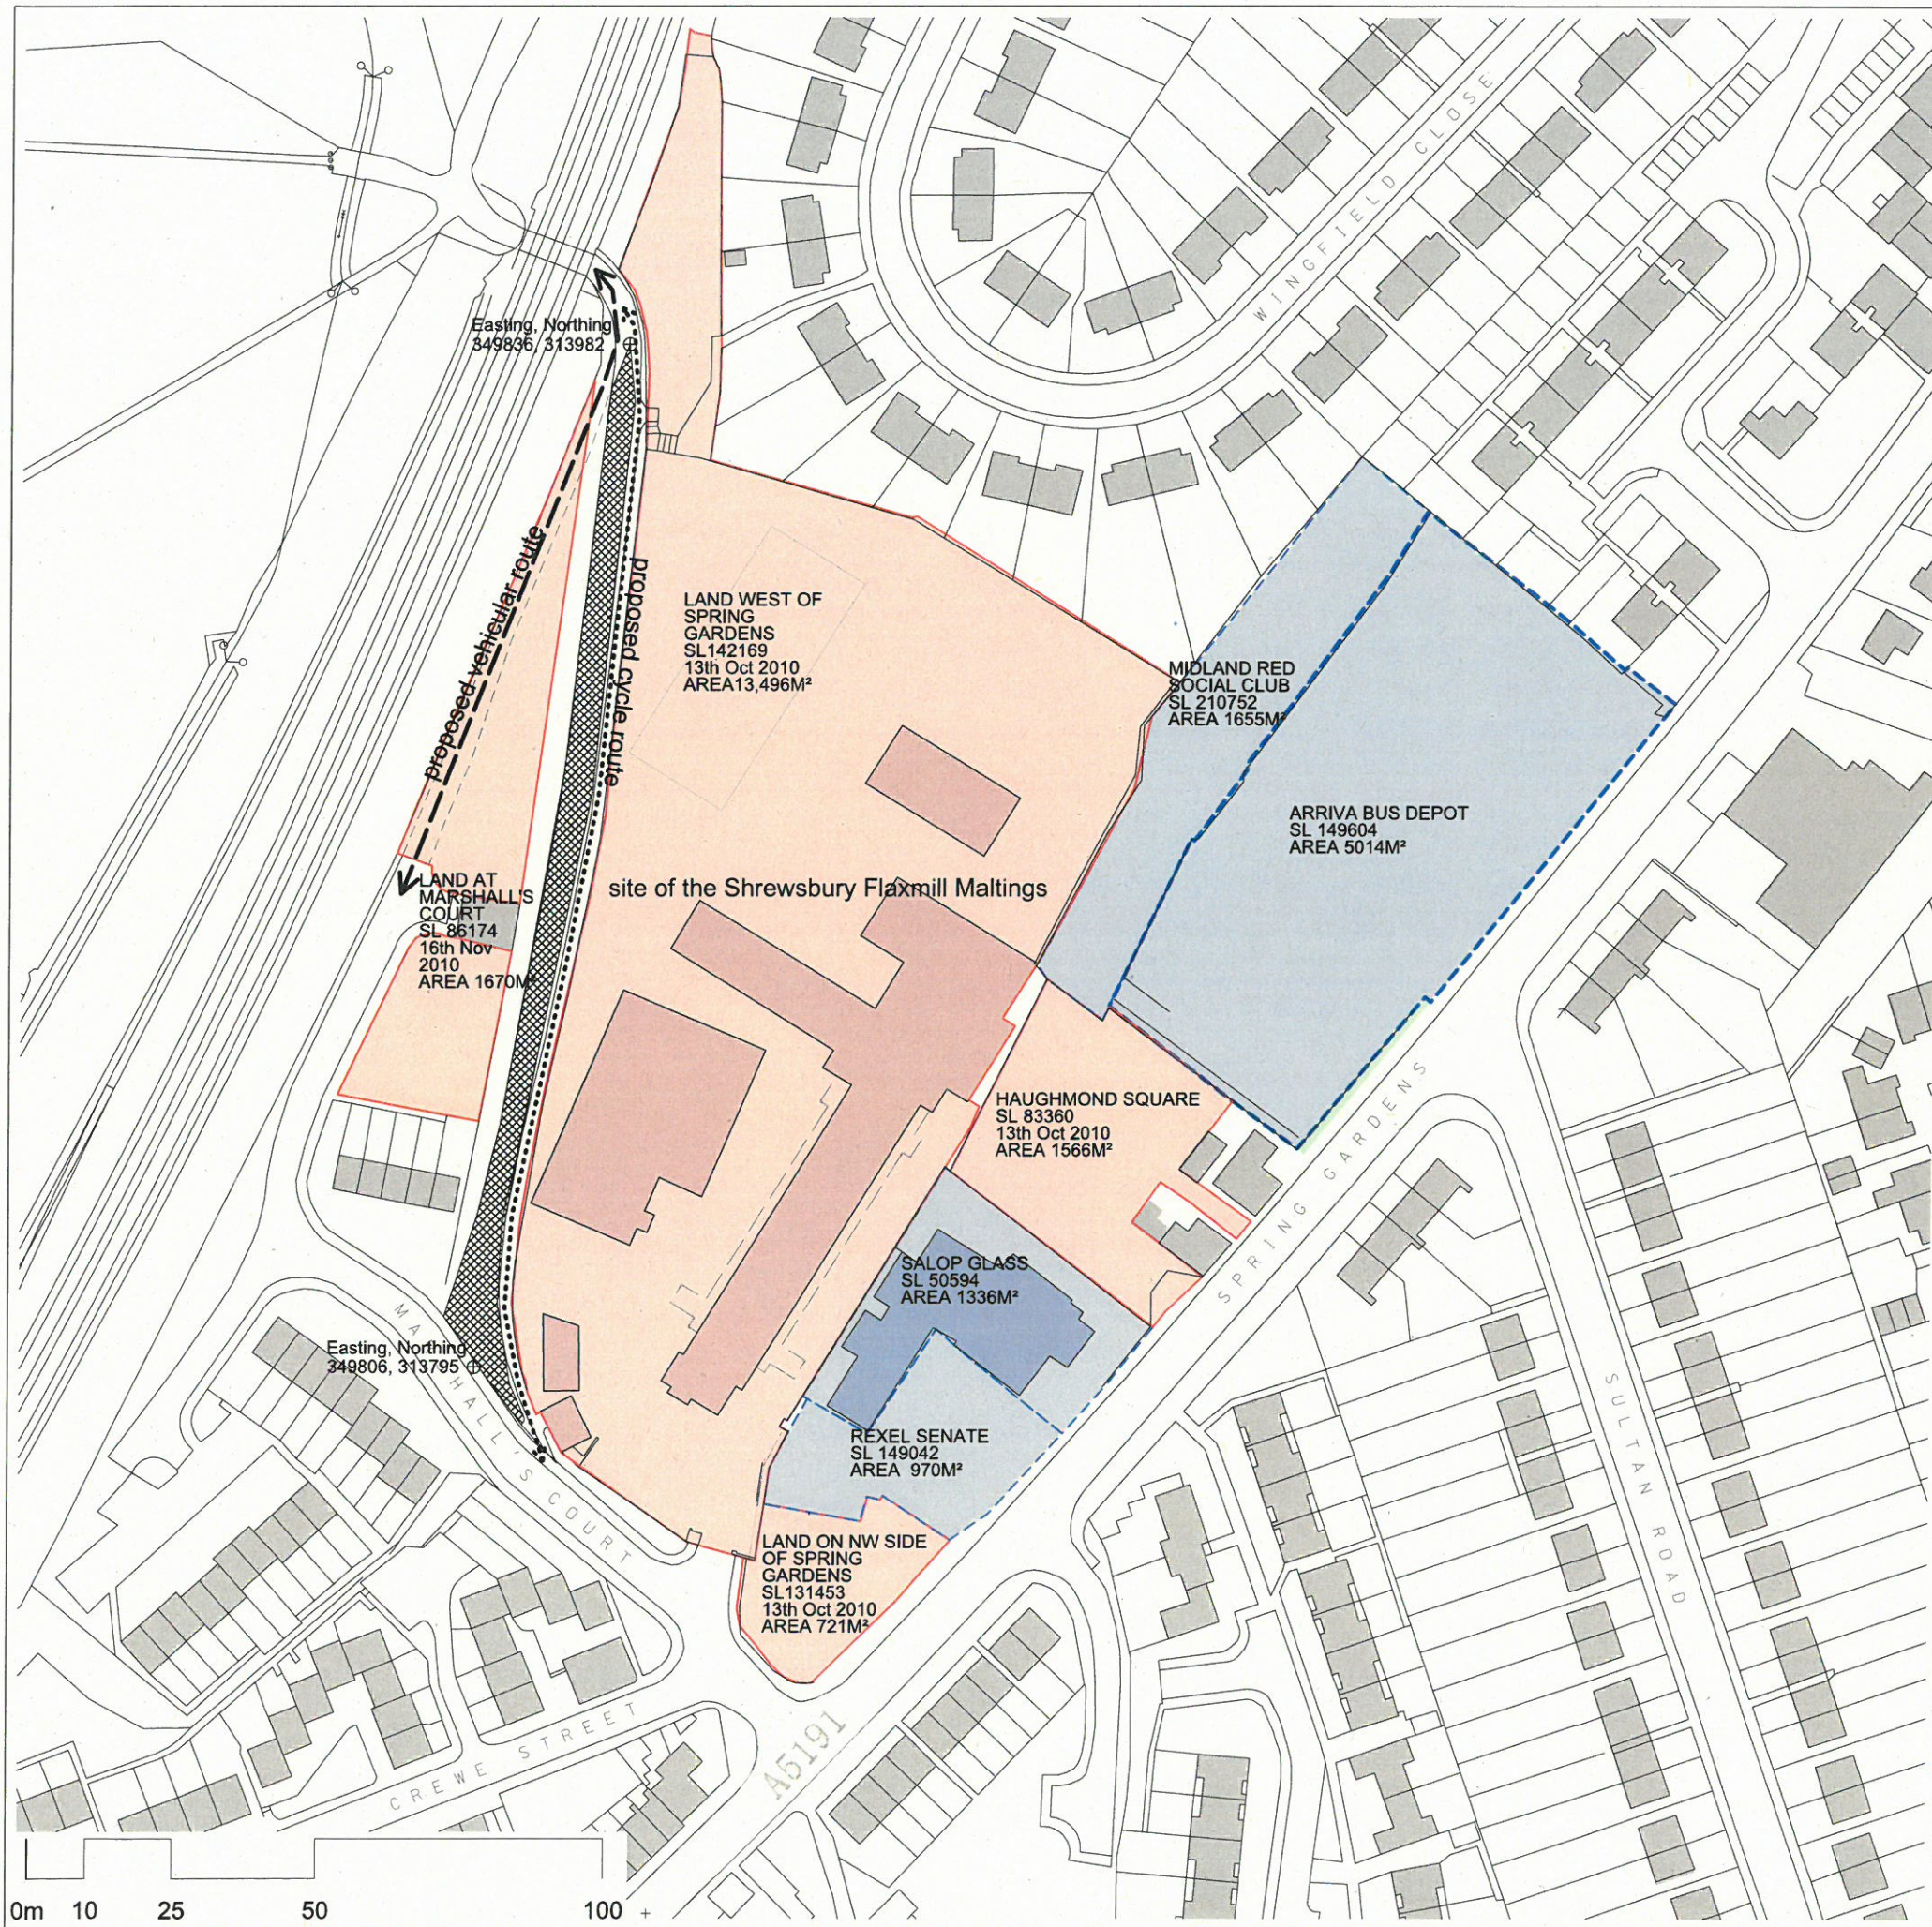

Key **Scale** 1:1250 at A3

Highway to be stopped up 

National Transport Casework Team
 Department for Transport
 Plan No: NATTRAN/WM/S247/3204

Signed by Authority of the Secretary of State
 on.....
 Signature.....

DAVE CANDLISH
 An Official in the
 National Transport Casework Team
 Department for Transport

